

WEST BRANCH LIBRARY CONCEPTUAL LAYOUTS

1" = 10'-0" ON ORIGINAL
0 5 10




SITE PLAN OPTION A



PROGRESS
3 APRIL 2012
NOT FOR CONSTRUCTION
TBA PROJECT # 1177

TBA ARCHITECTS, INC.
ARCHITECTURE
PLANNING
INTERIOR DESIGN
43 BRADFORD STREET, CONCORD MA, 01742
TEL (781) 893-5828 FAX (781) 893-5834
www.tbaarchitects.com



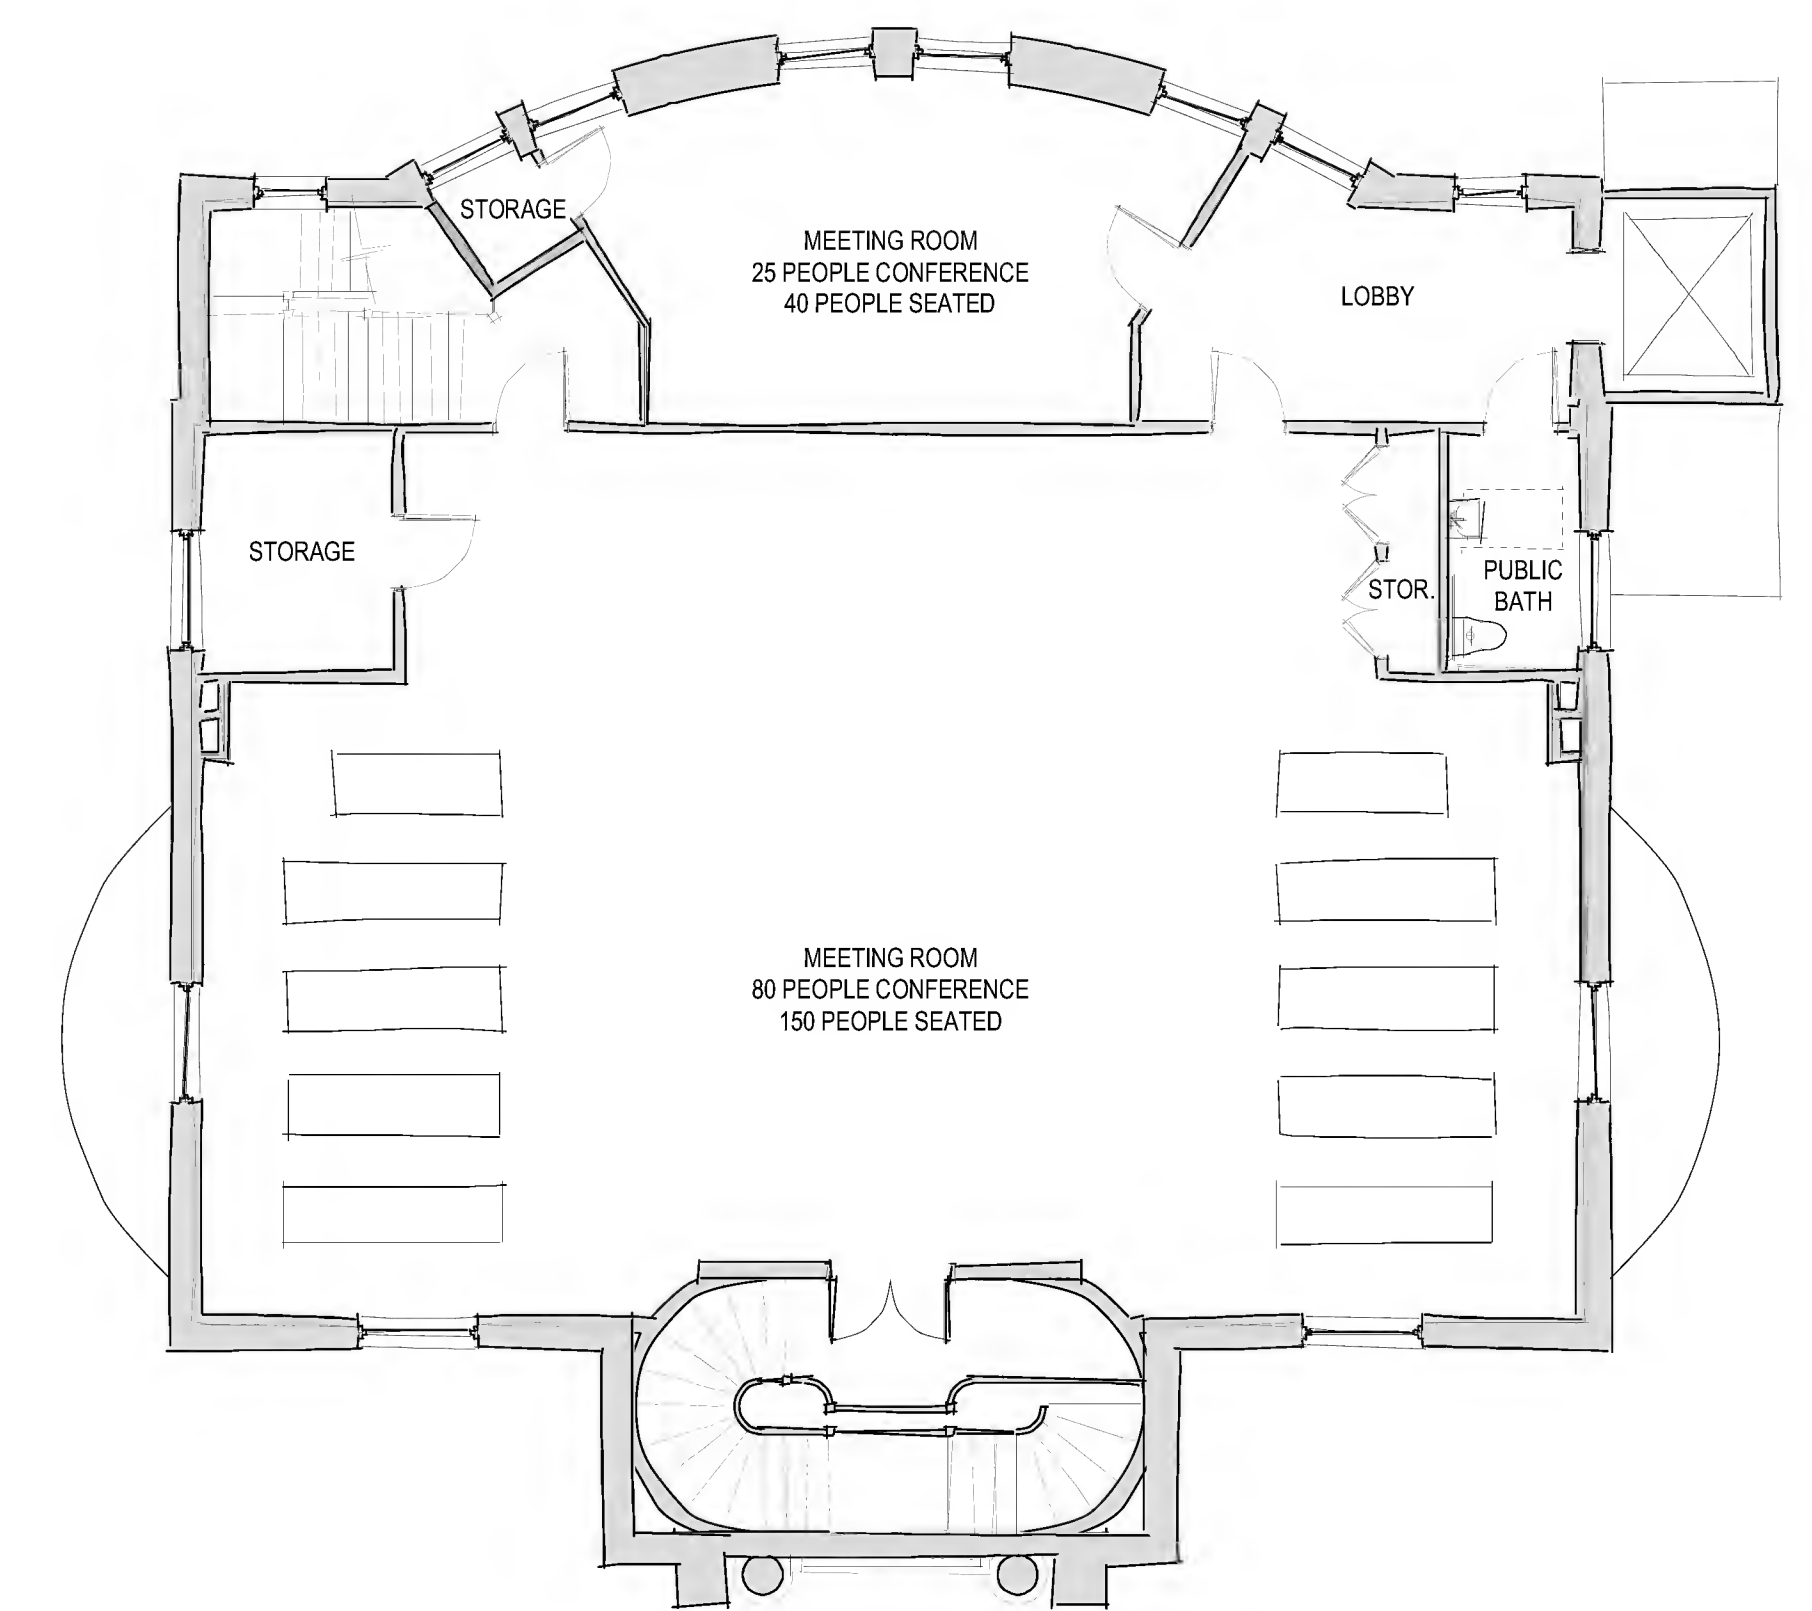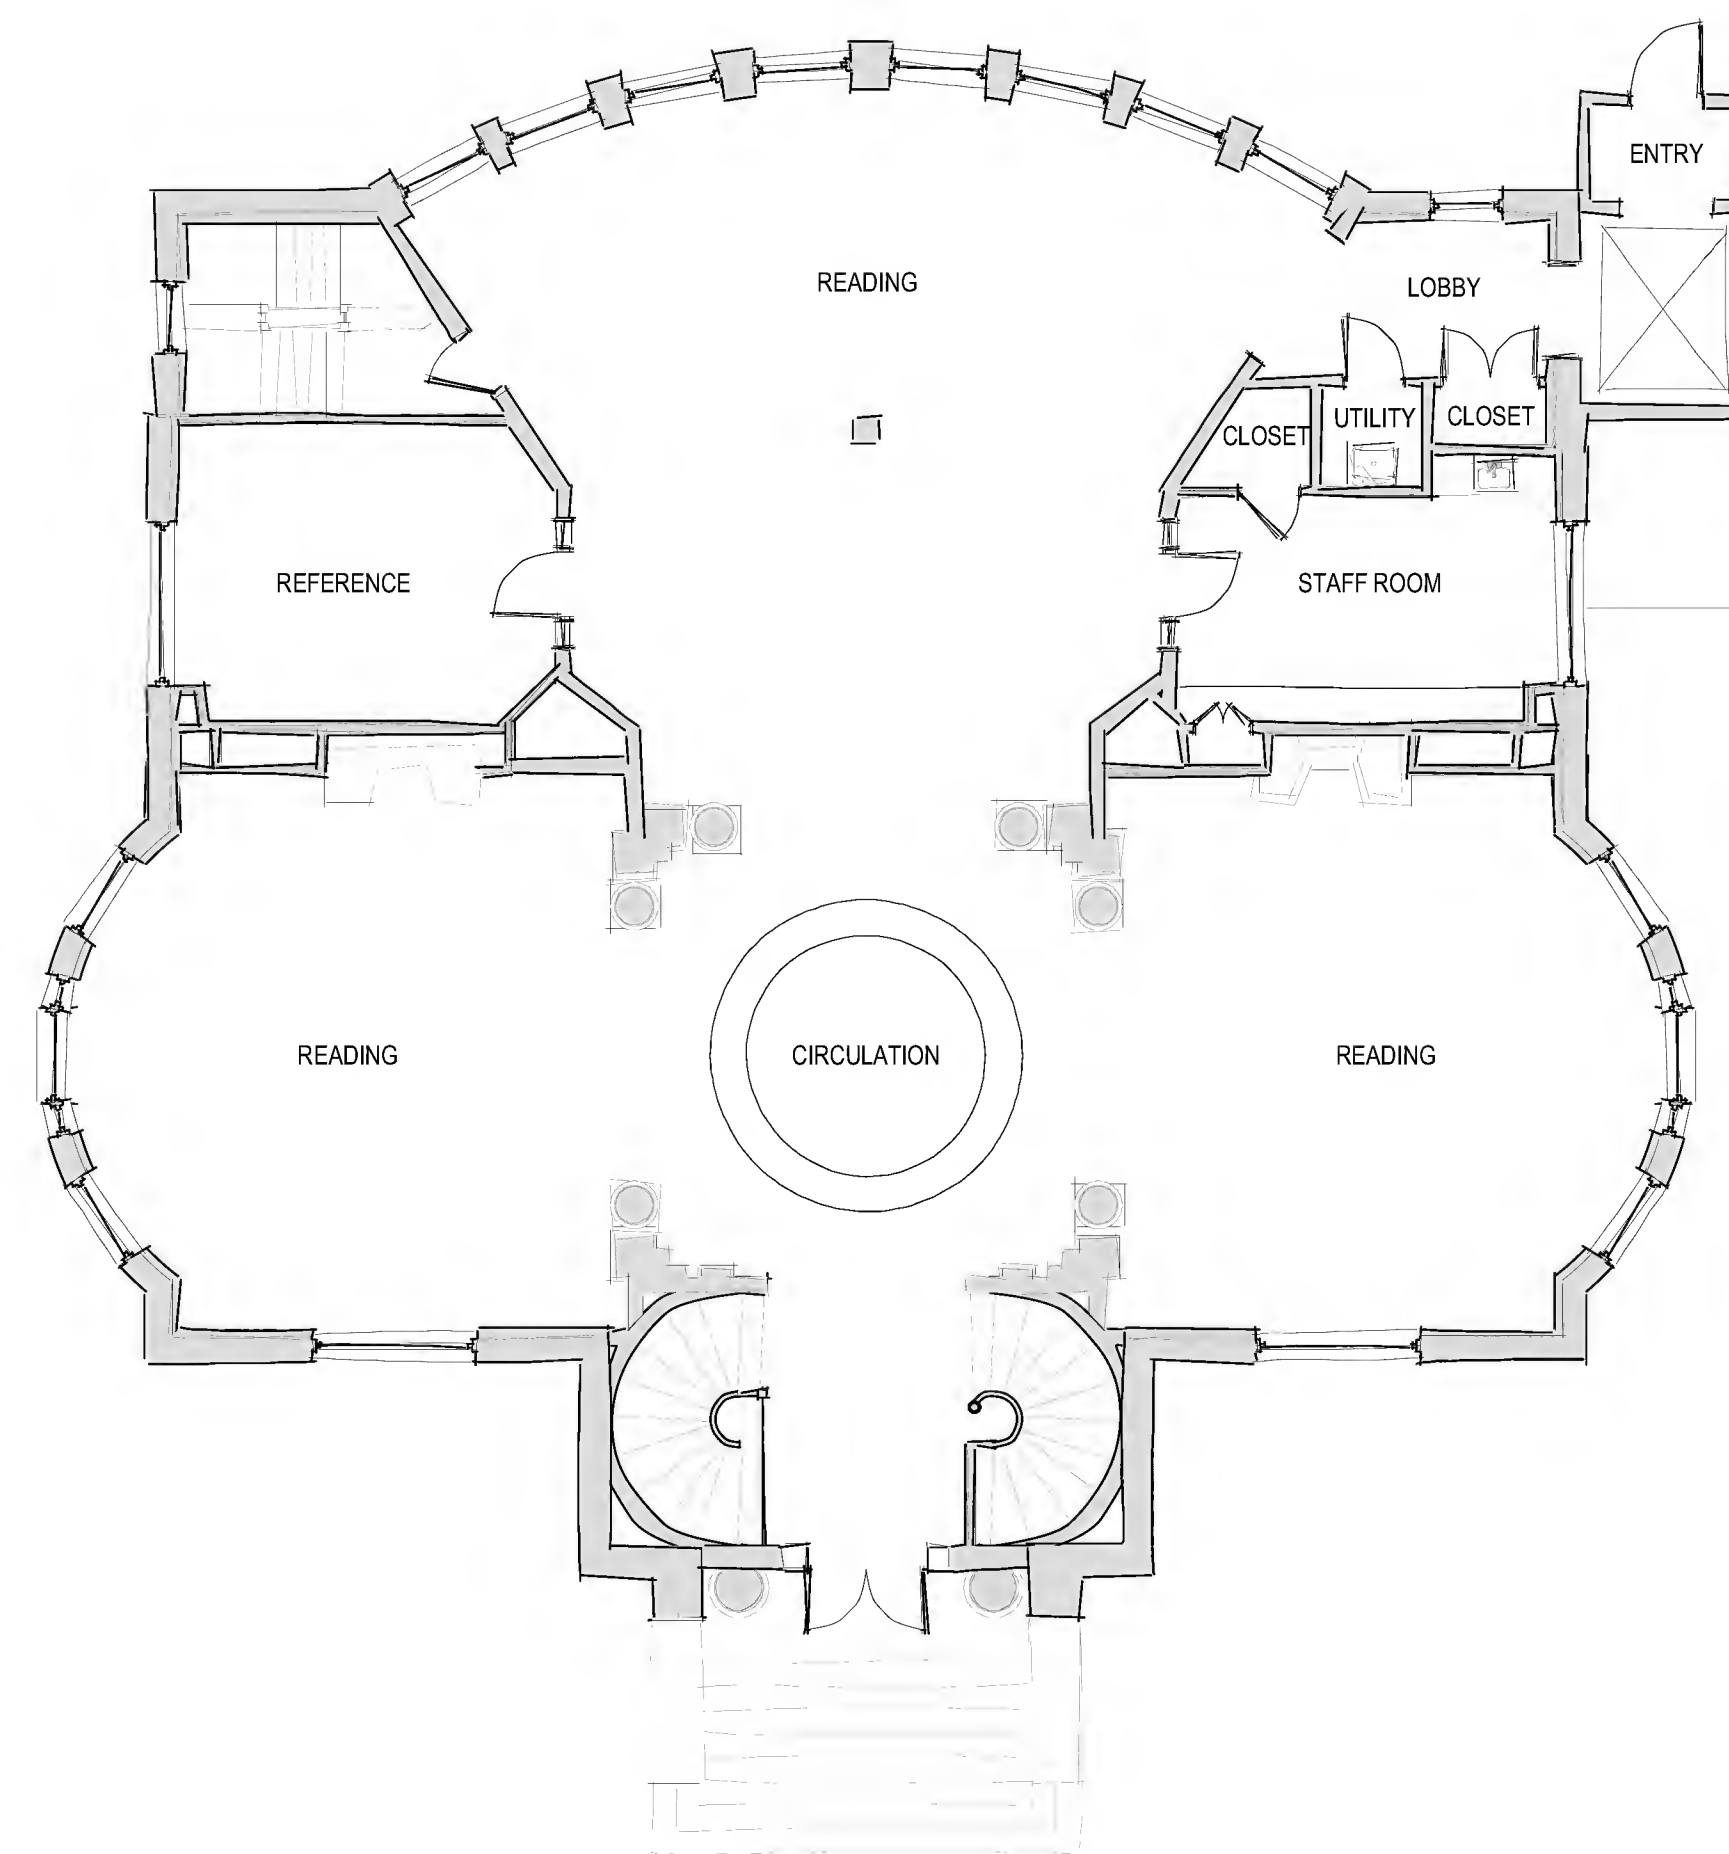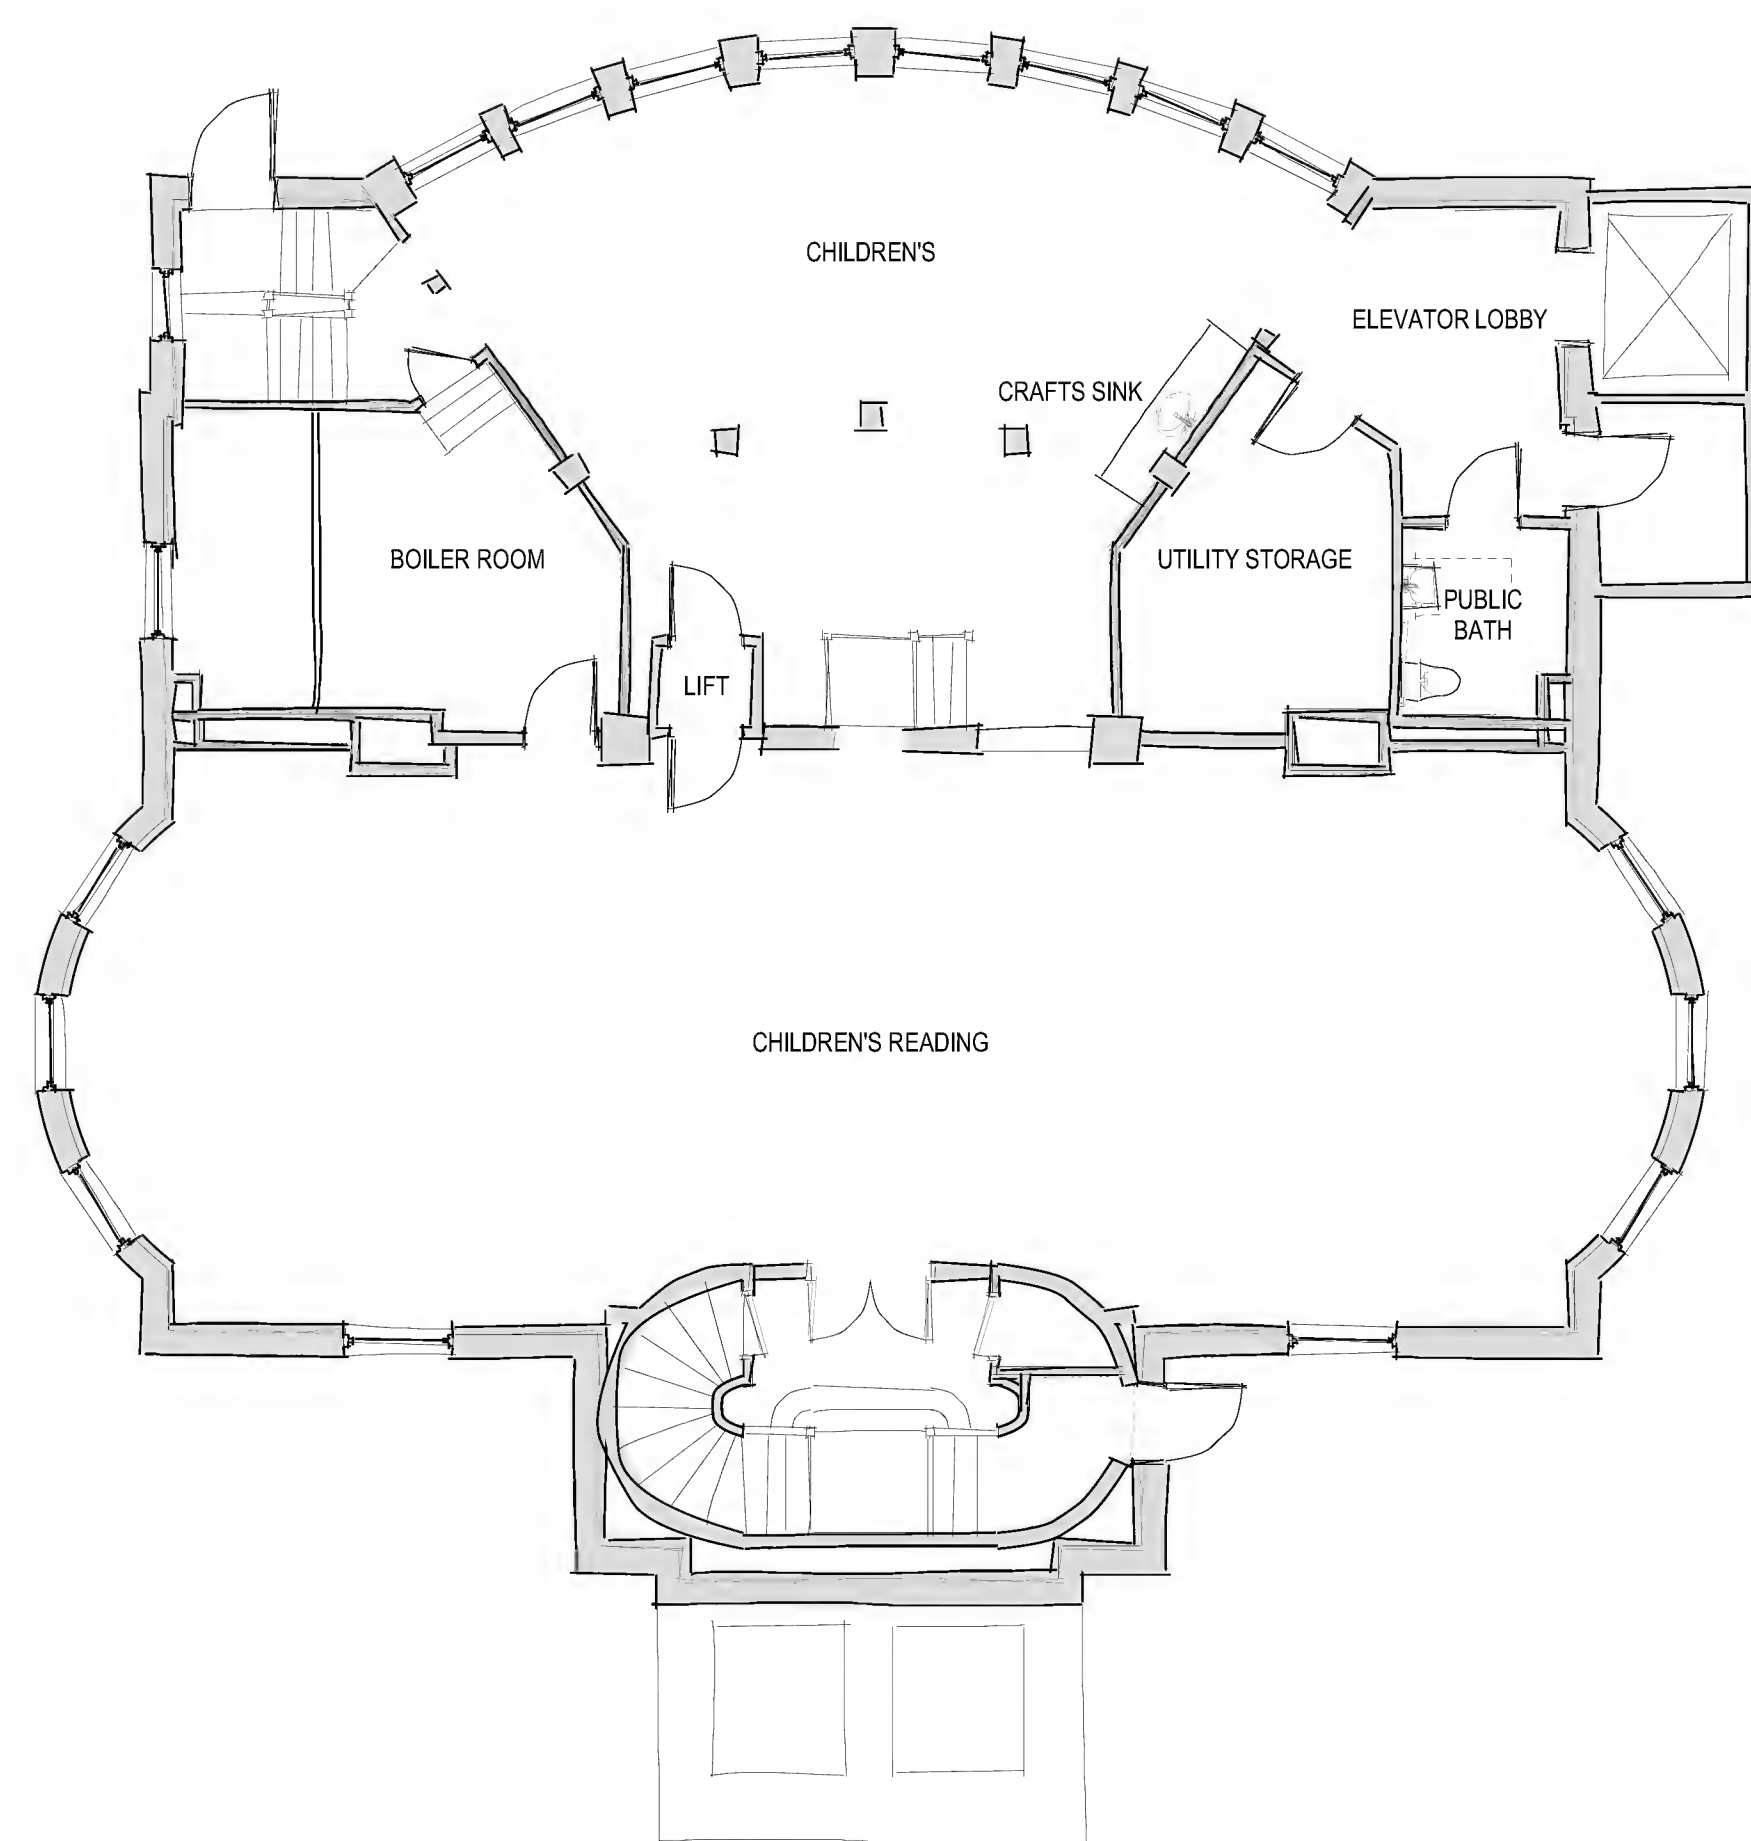

BASEMENT FLOOR PLAN

FIRST FLOOR PLAN

SECOND FLOOR PLAN

WEST BRANCH LIBRARY CONCEPTUAL LAYOUTS

1/8" = 1'-0" ON ORIGINAL
0 2 4 8


FLOOR PLANS OPTION A



PROGRESS
3 APRIL 2012
NOT FOR CONSTRUCTION
TBA PROJECT # 1177

TBA ARCHITECTS, INC.
ARCHITECTURE
PLANNING
INTERIOR DESIGN
43 BRADFORD STREET, CONCORD MA, 01742
TEL (781) 893-5828 FAX (781) 893-5834
www.tbaarchitects.com



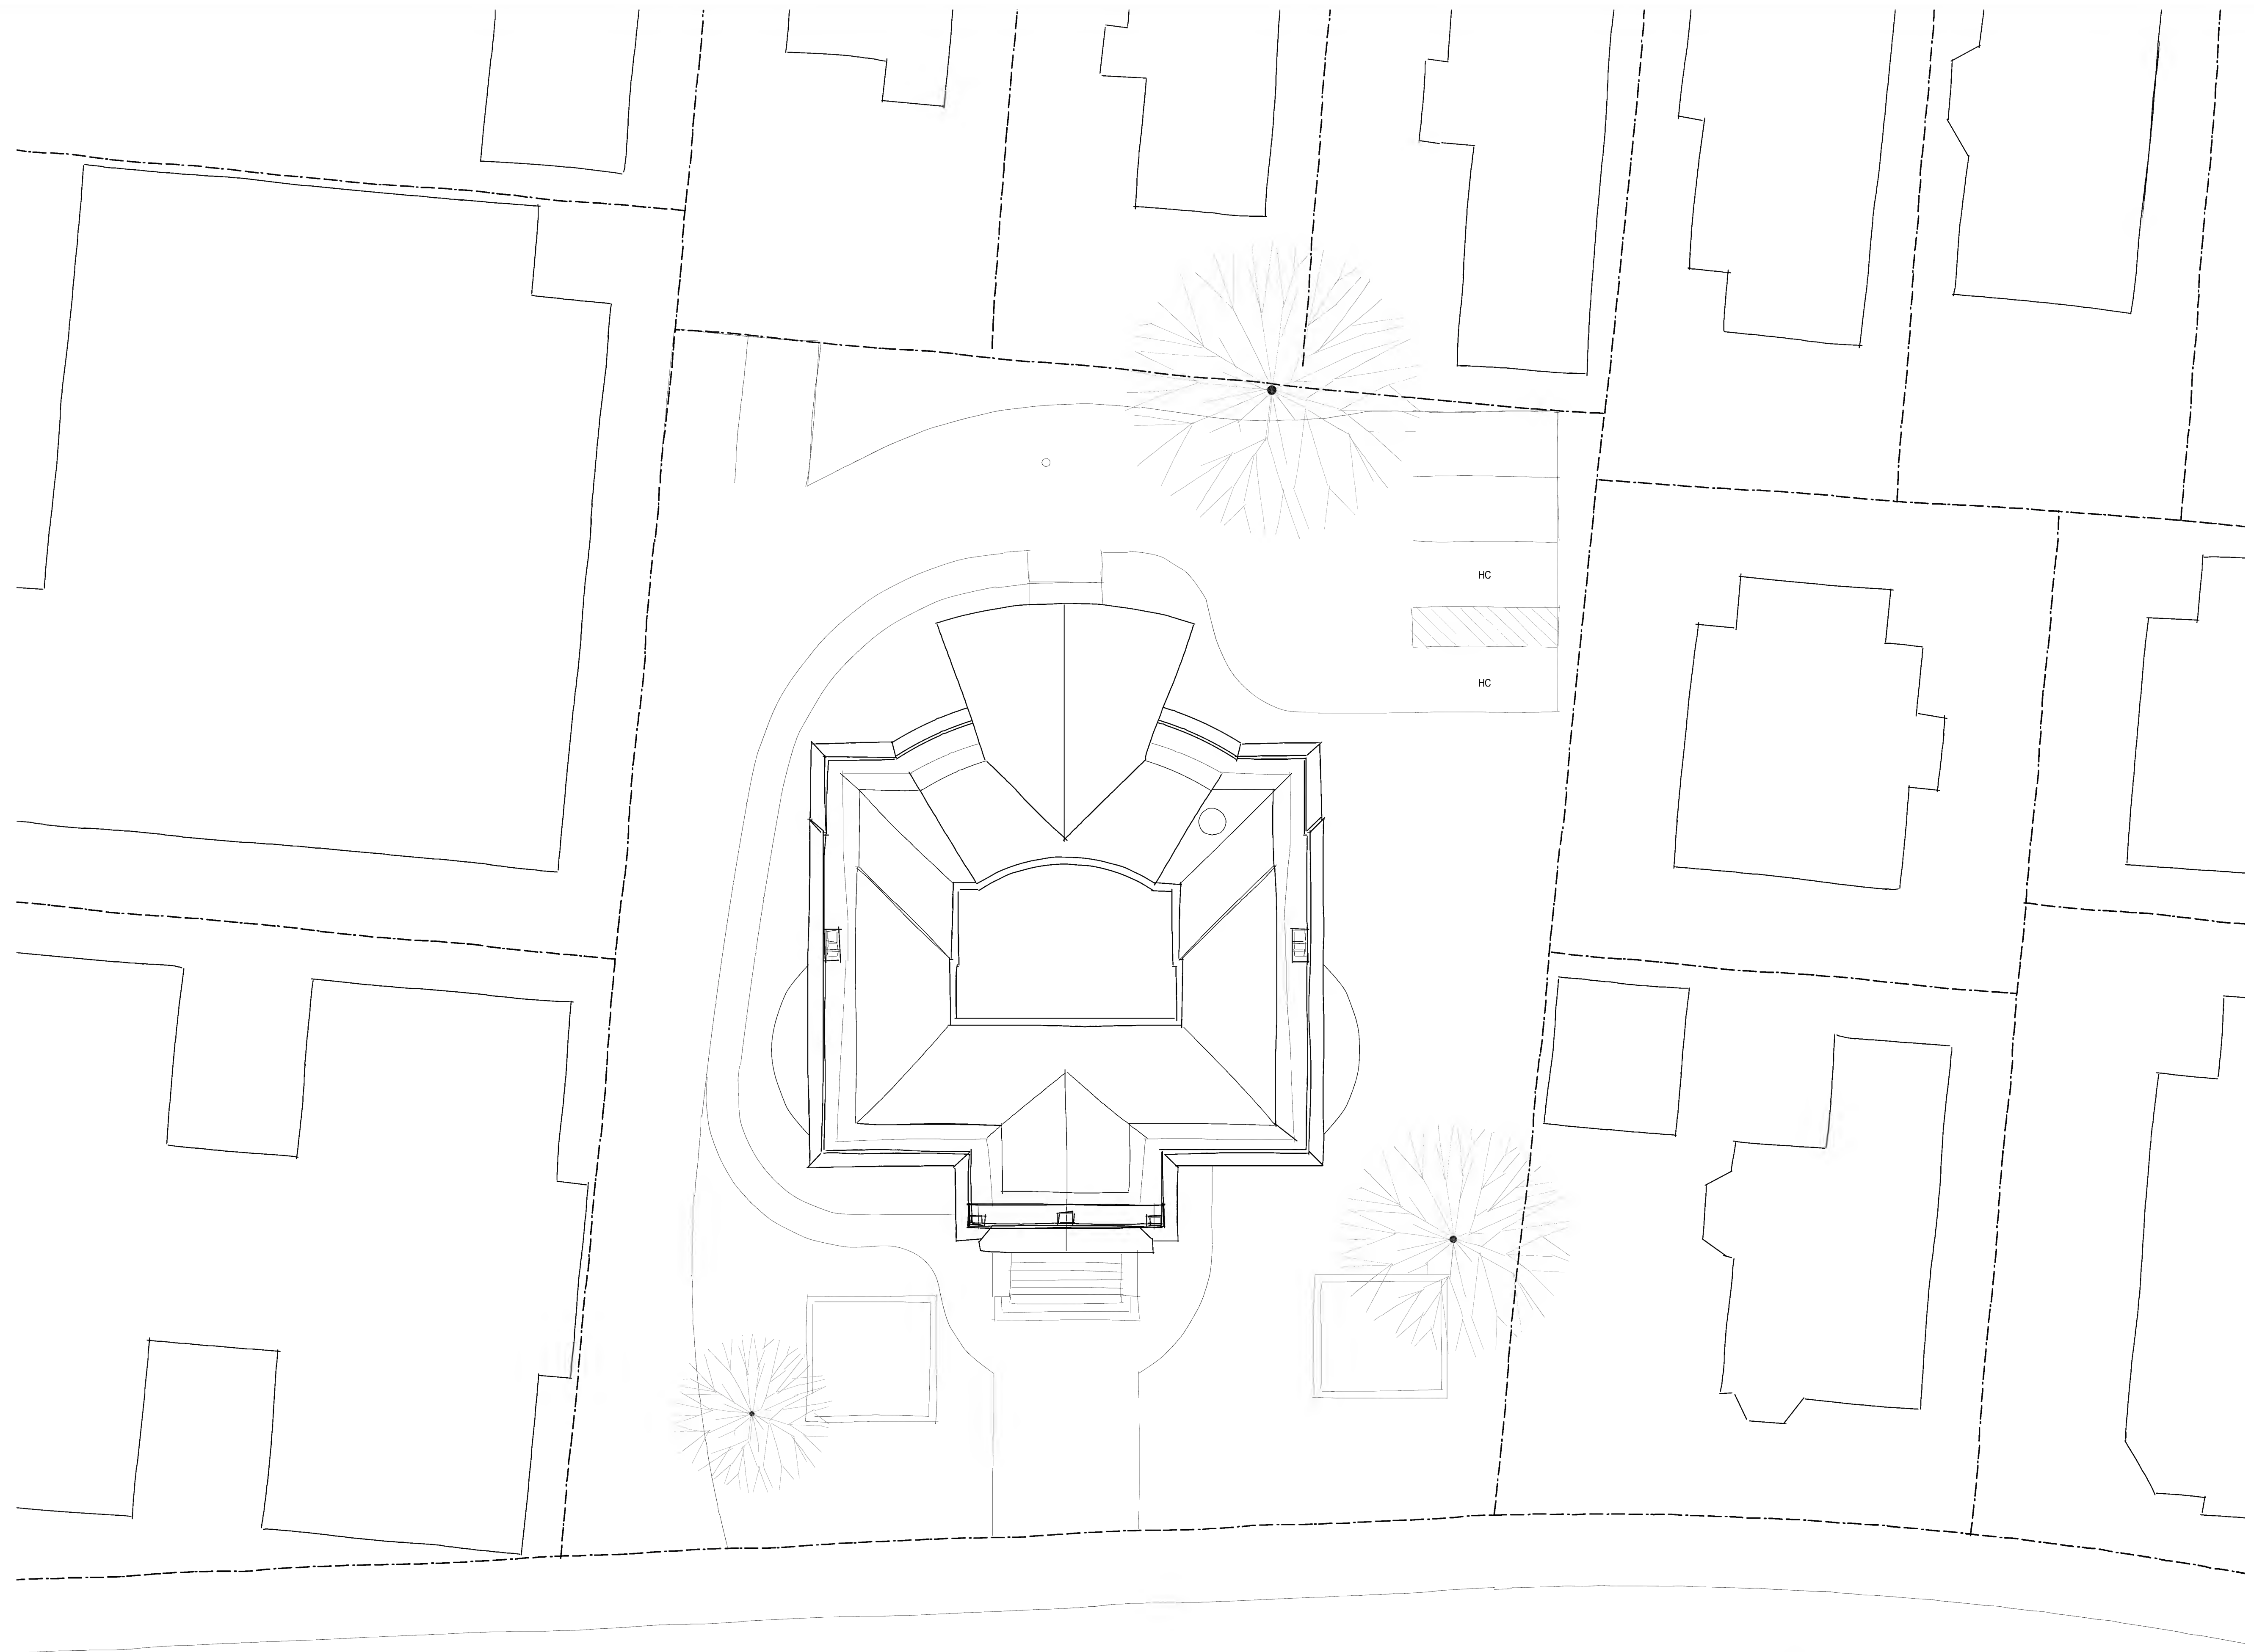

WEST BRANCH LIBRARY
CONCEPTUAL LAYOUTS

1" = 10'-0" ON ORIGINAL
0 5 10




**SITE PLAN
OPTION B**



PROGRESS
3 APRIL 2012
NOT FOR CONSTRUCTION
TBA PROJECT # 1177

TBA ARCHITECTS, INC.
ARCHITECTURE
PLANNING
INTERIOR DESIGN
43 BRADFORD STREET, CONCORD MA, 01742
TEL (781) 893-5828 FAX (781) 893-5834
www.tbaarchitects.com



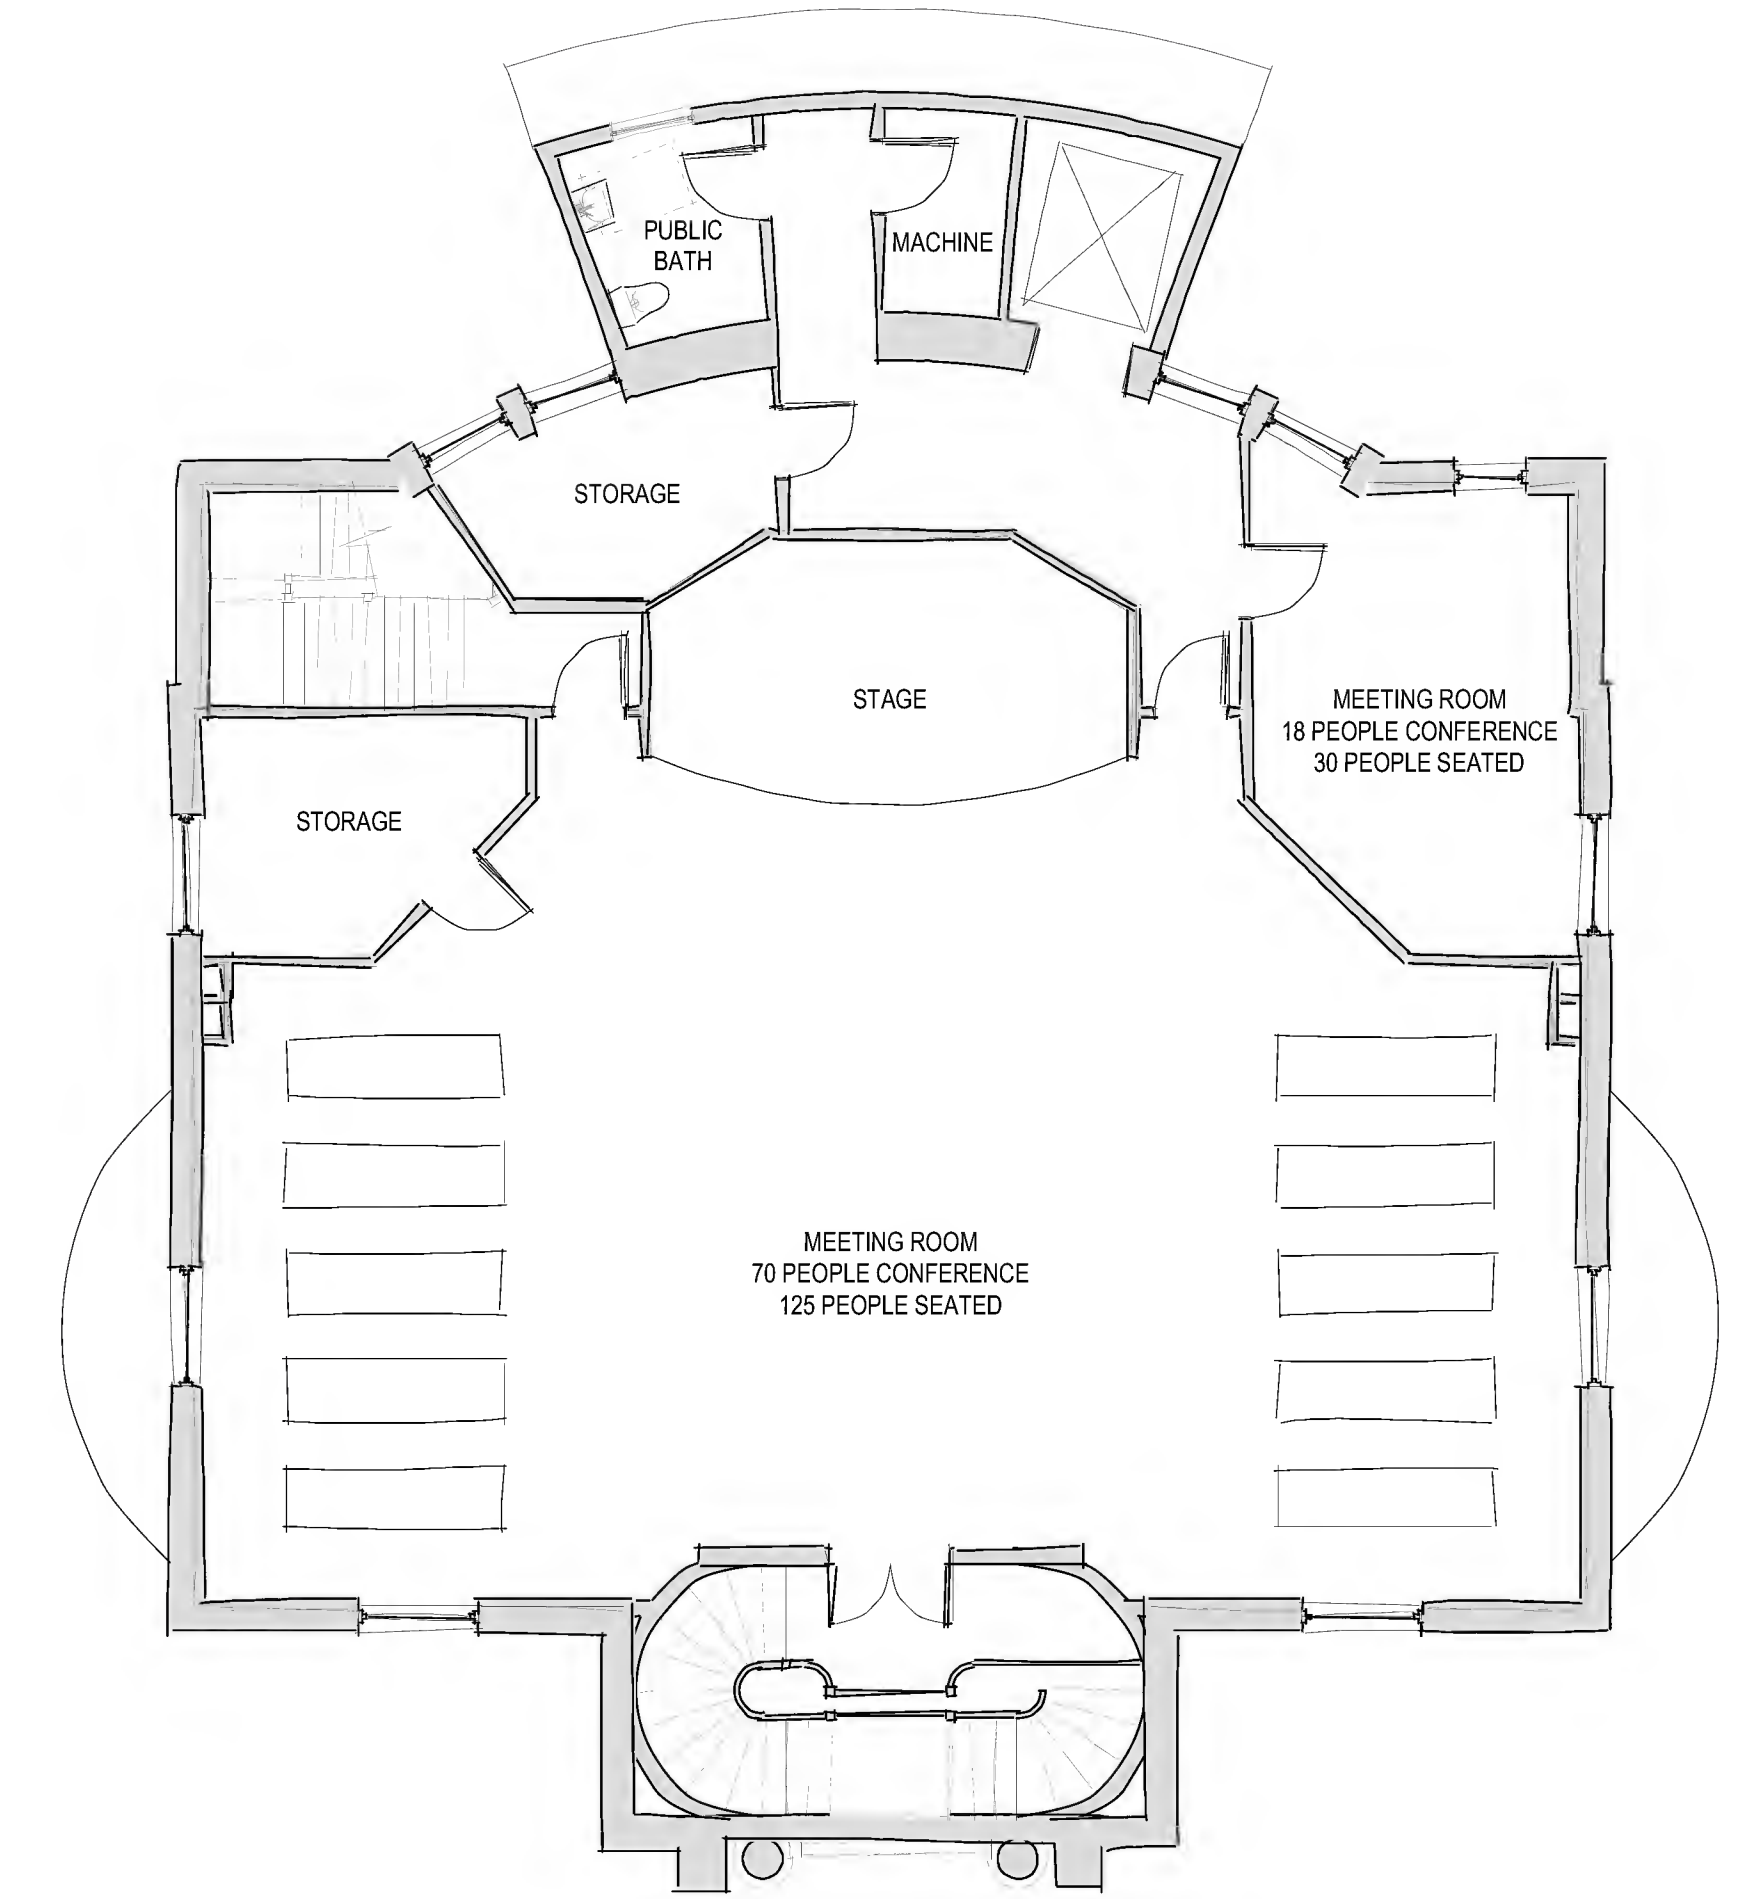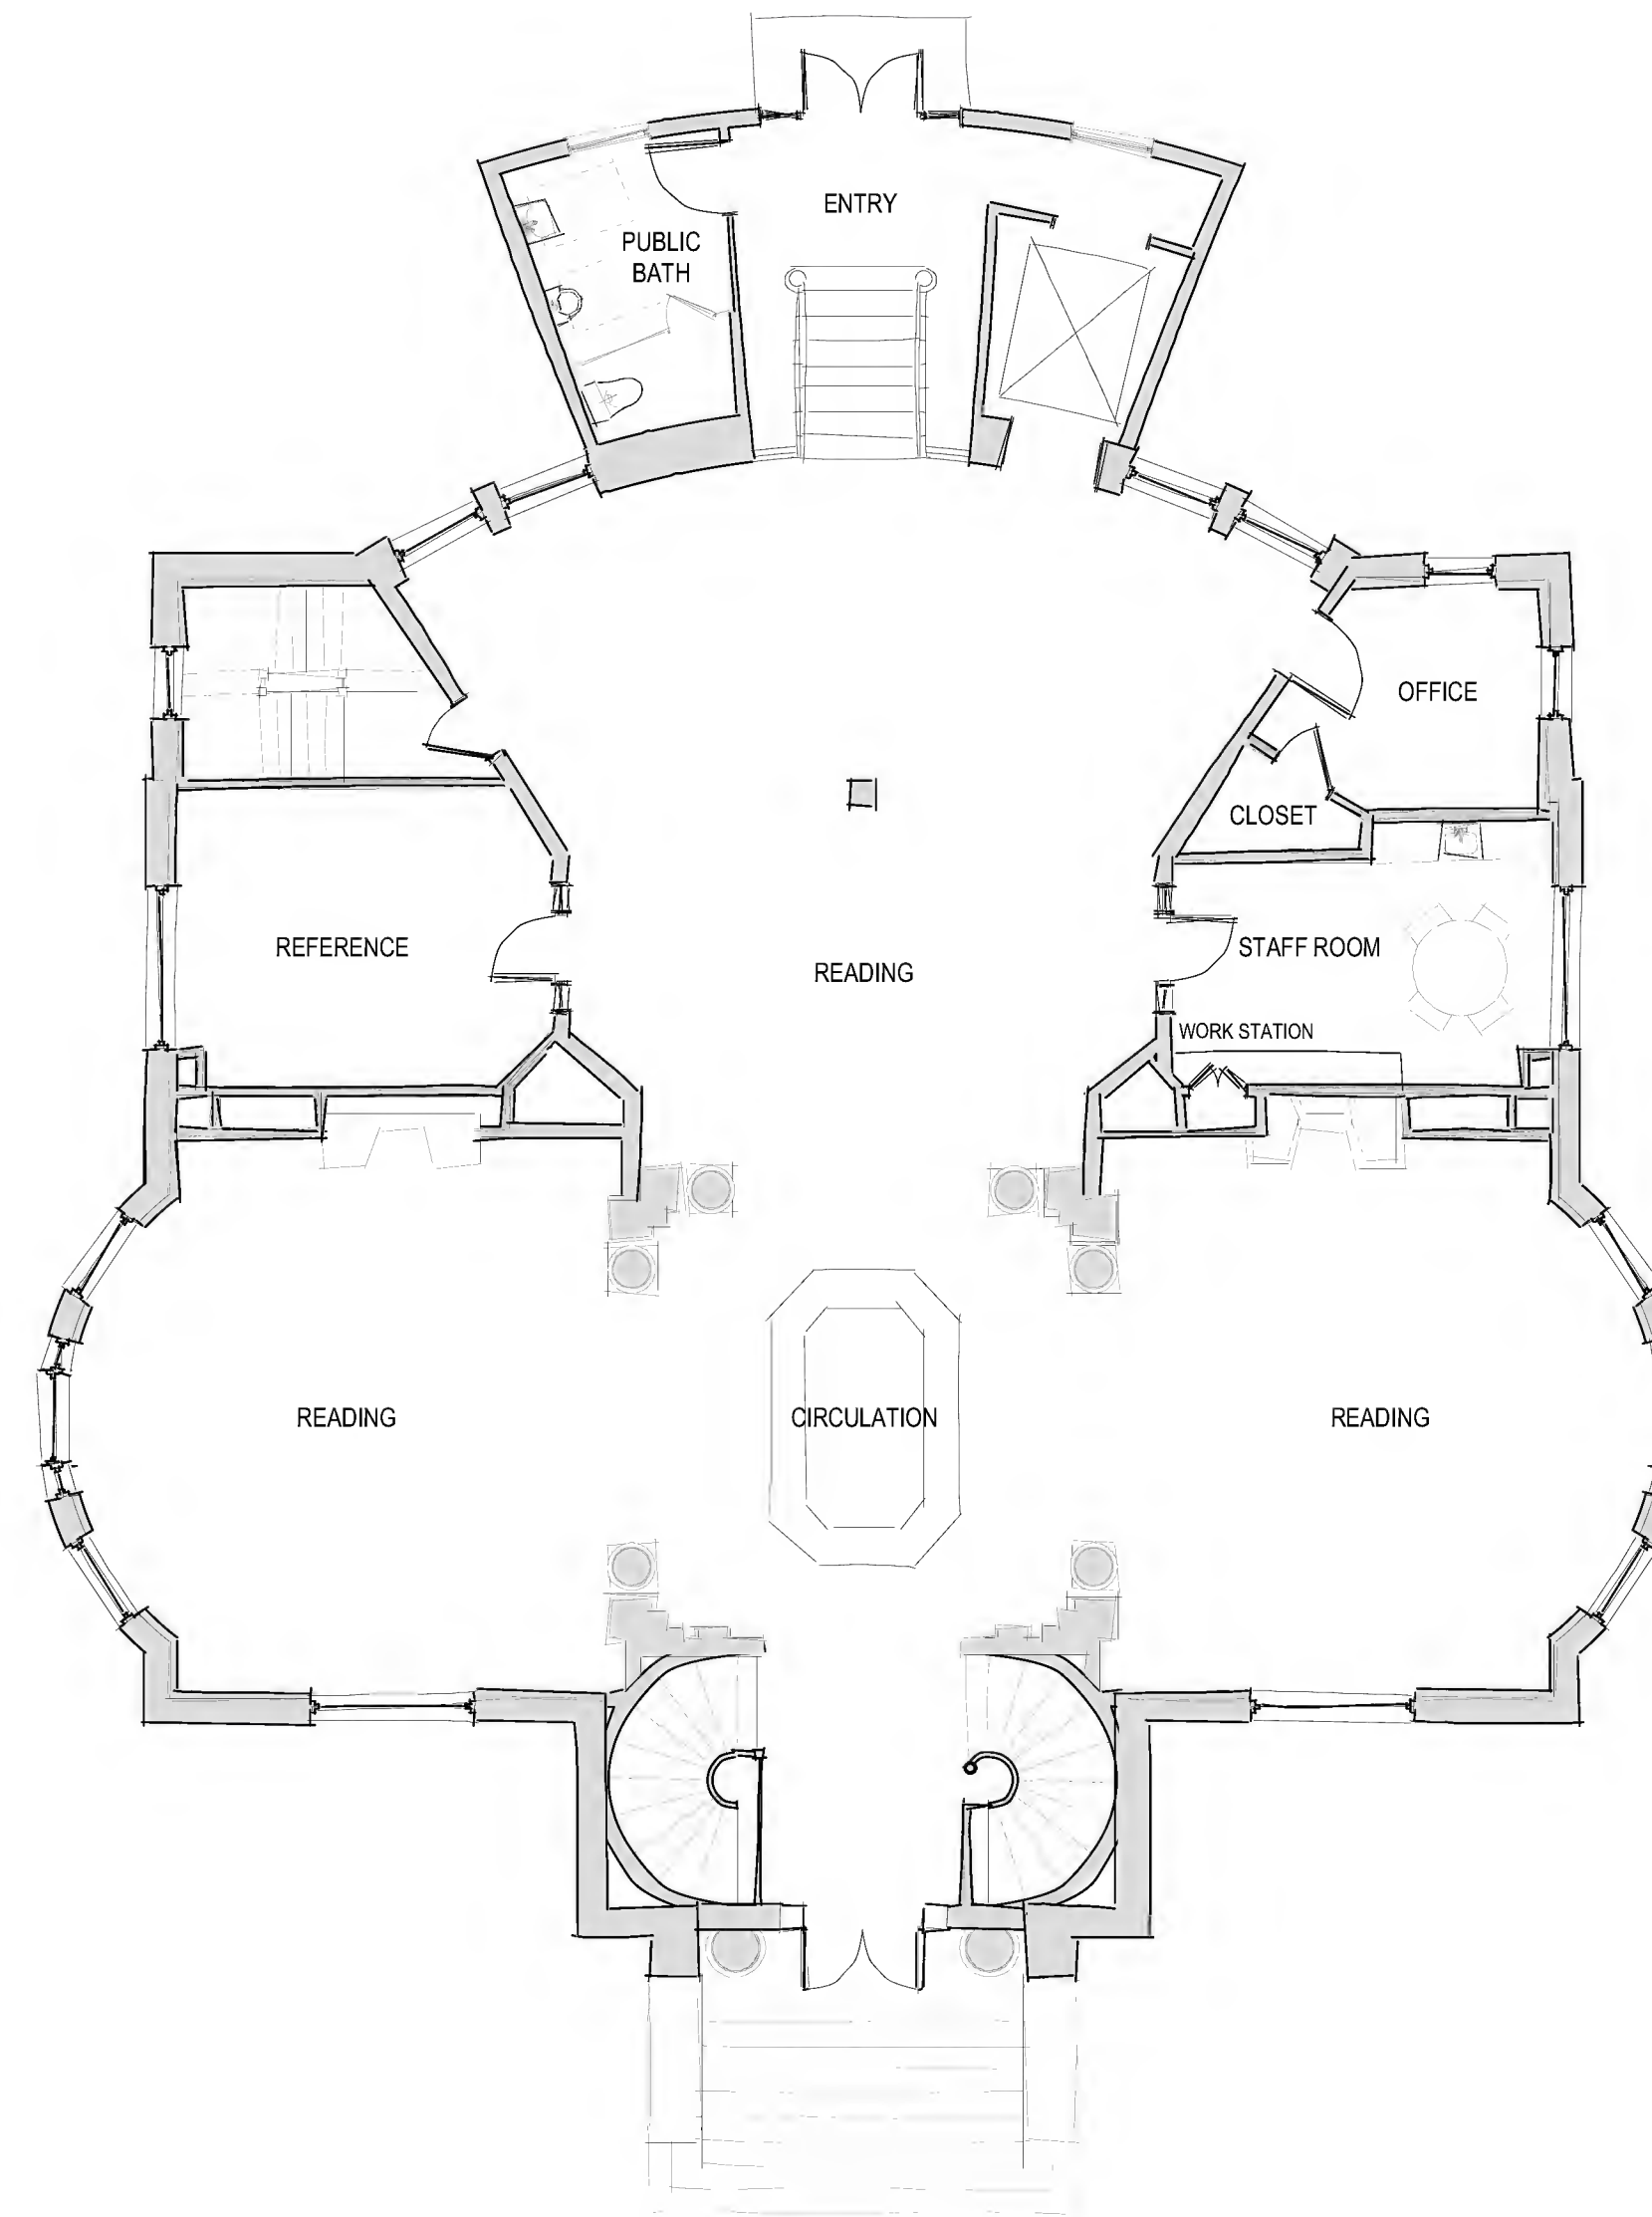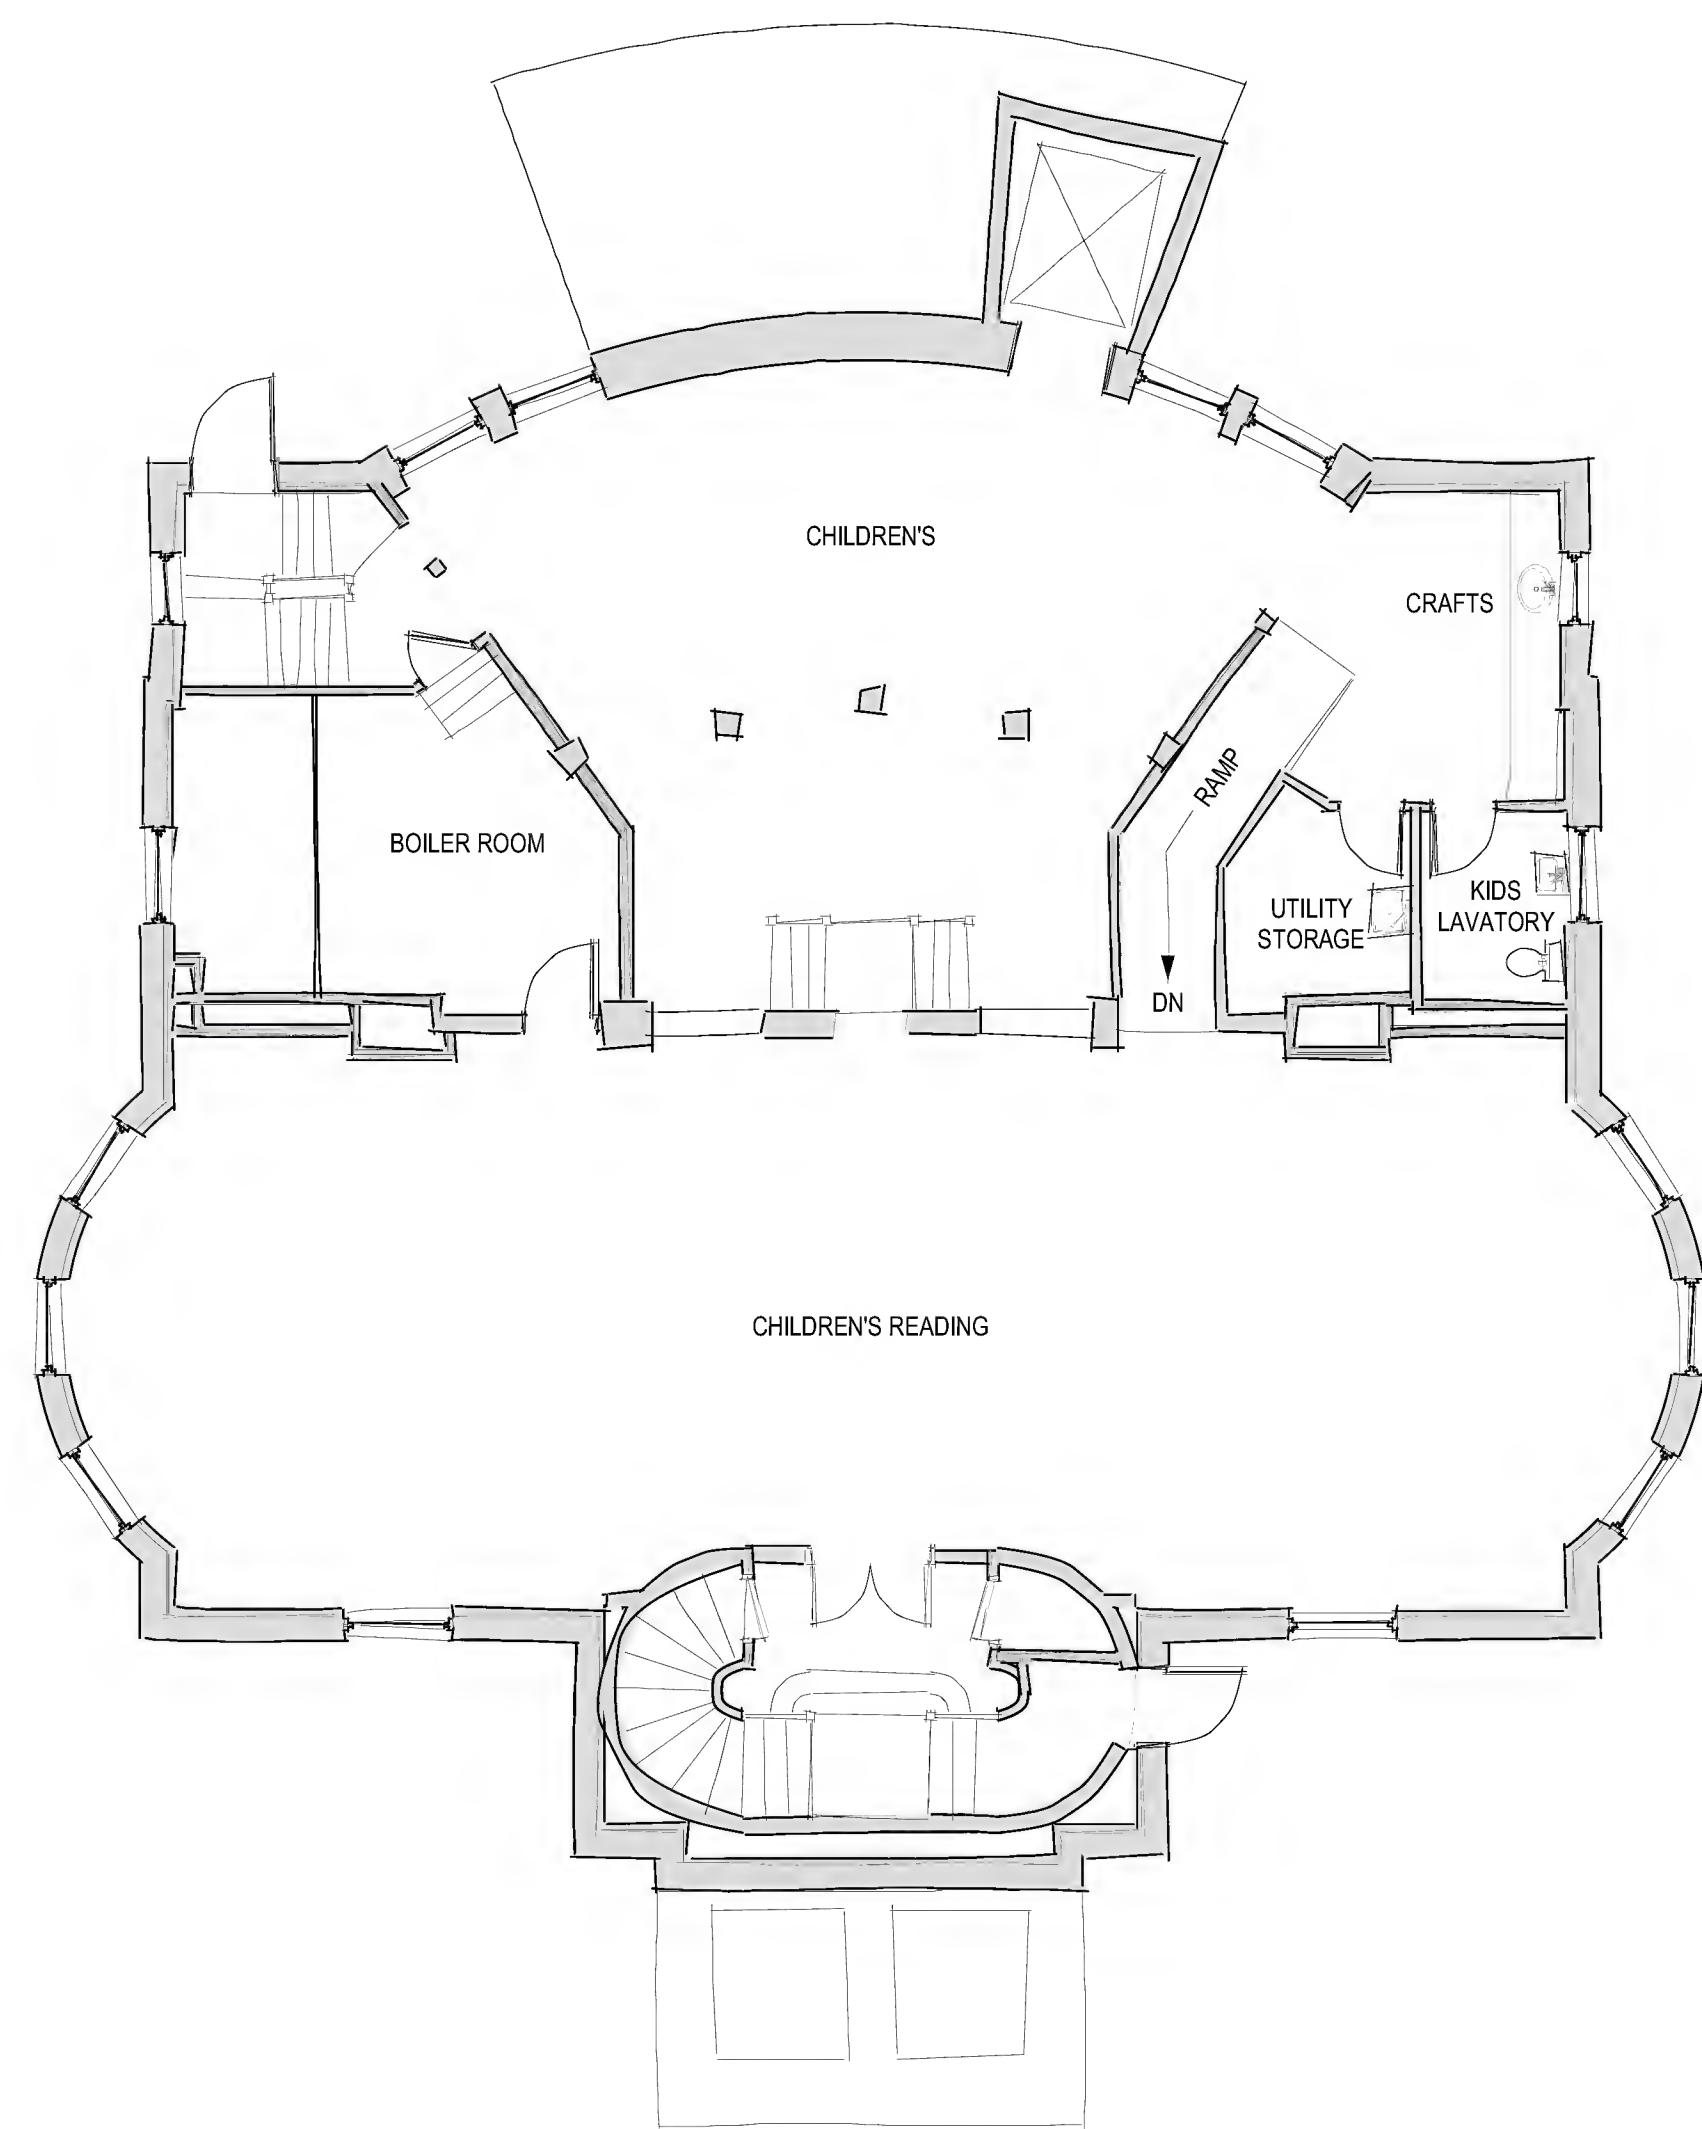

BASEMENT FLOOR PLAN

FIRST FLOOR PLAN

SECOND FLOOR PLAN

WEST BRANCH LIBRARY CONCEPTUAL LAYOUTS

1/8" = 1'-0" ON ORIGINAL
0 2 4 8


FLOOR PLANS OPTION B



PROGRESS
3 APRIL 2012
NOT FOR CONSTRUCTION
TBA PROJECT # 1177

TBA ARCHITECTS, INC.
ARCHITECTURE
PLANNING
INTERIOR DESIGN
43 BRADFORD STREET, CONCORD MA, 01742
TEL (781) 893-5828 FAX (781) 893-5834
www.tbaarchitects.com



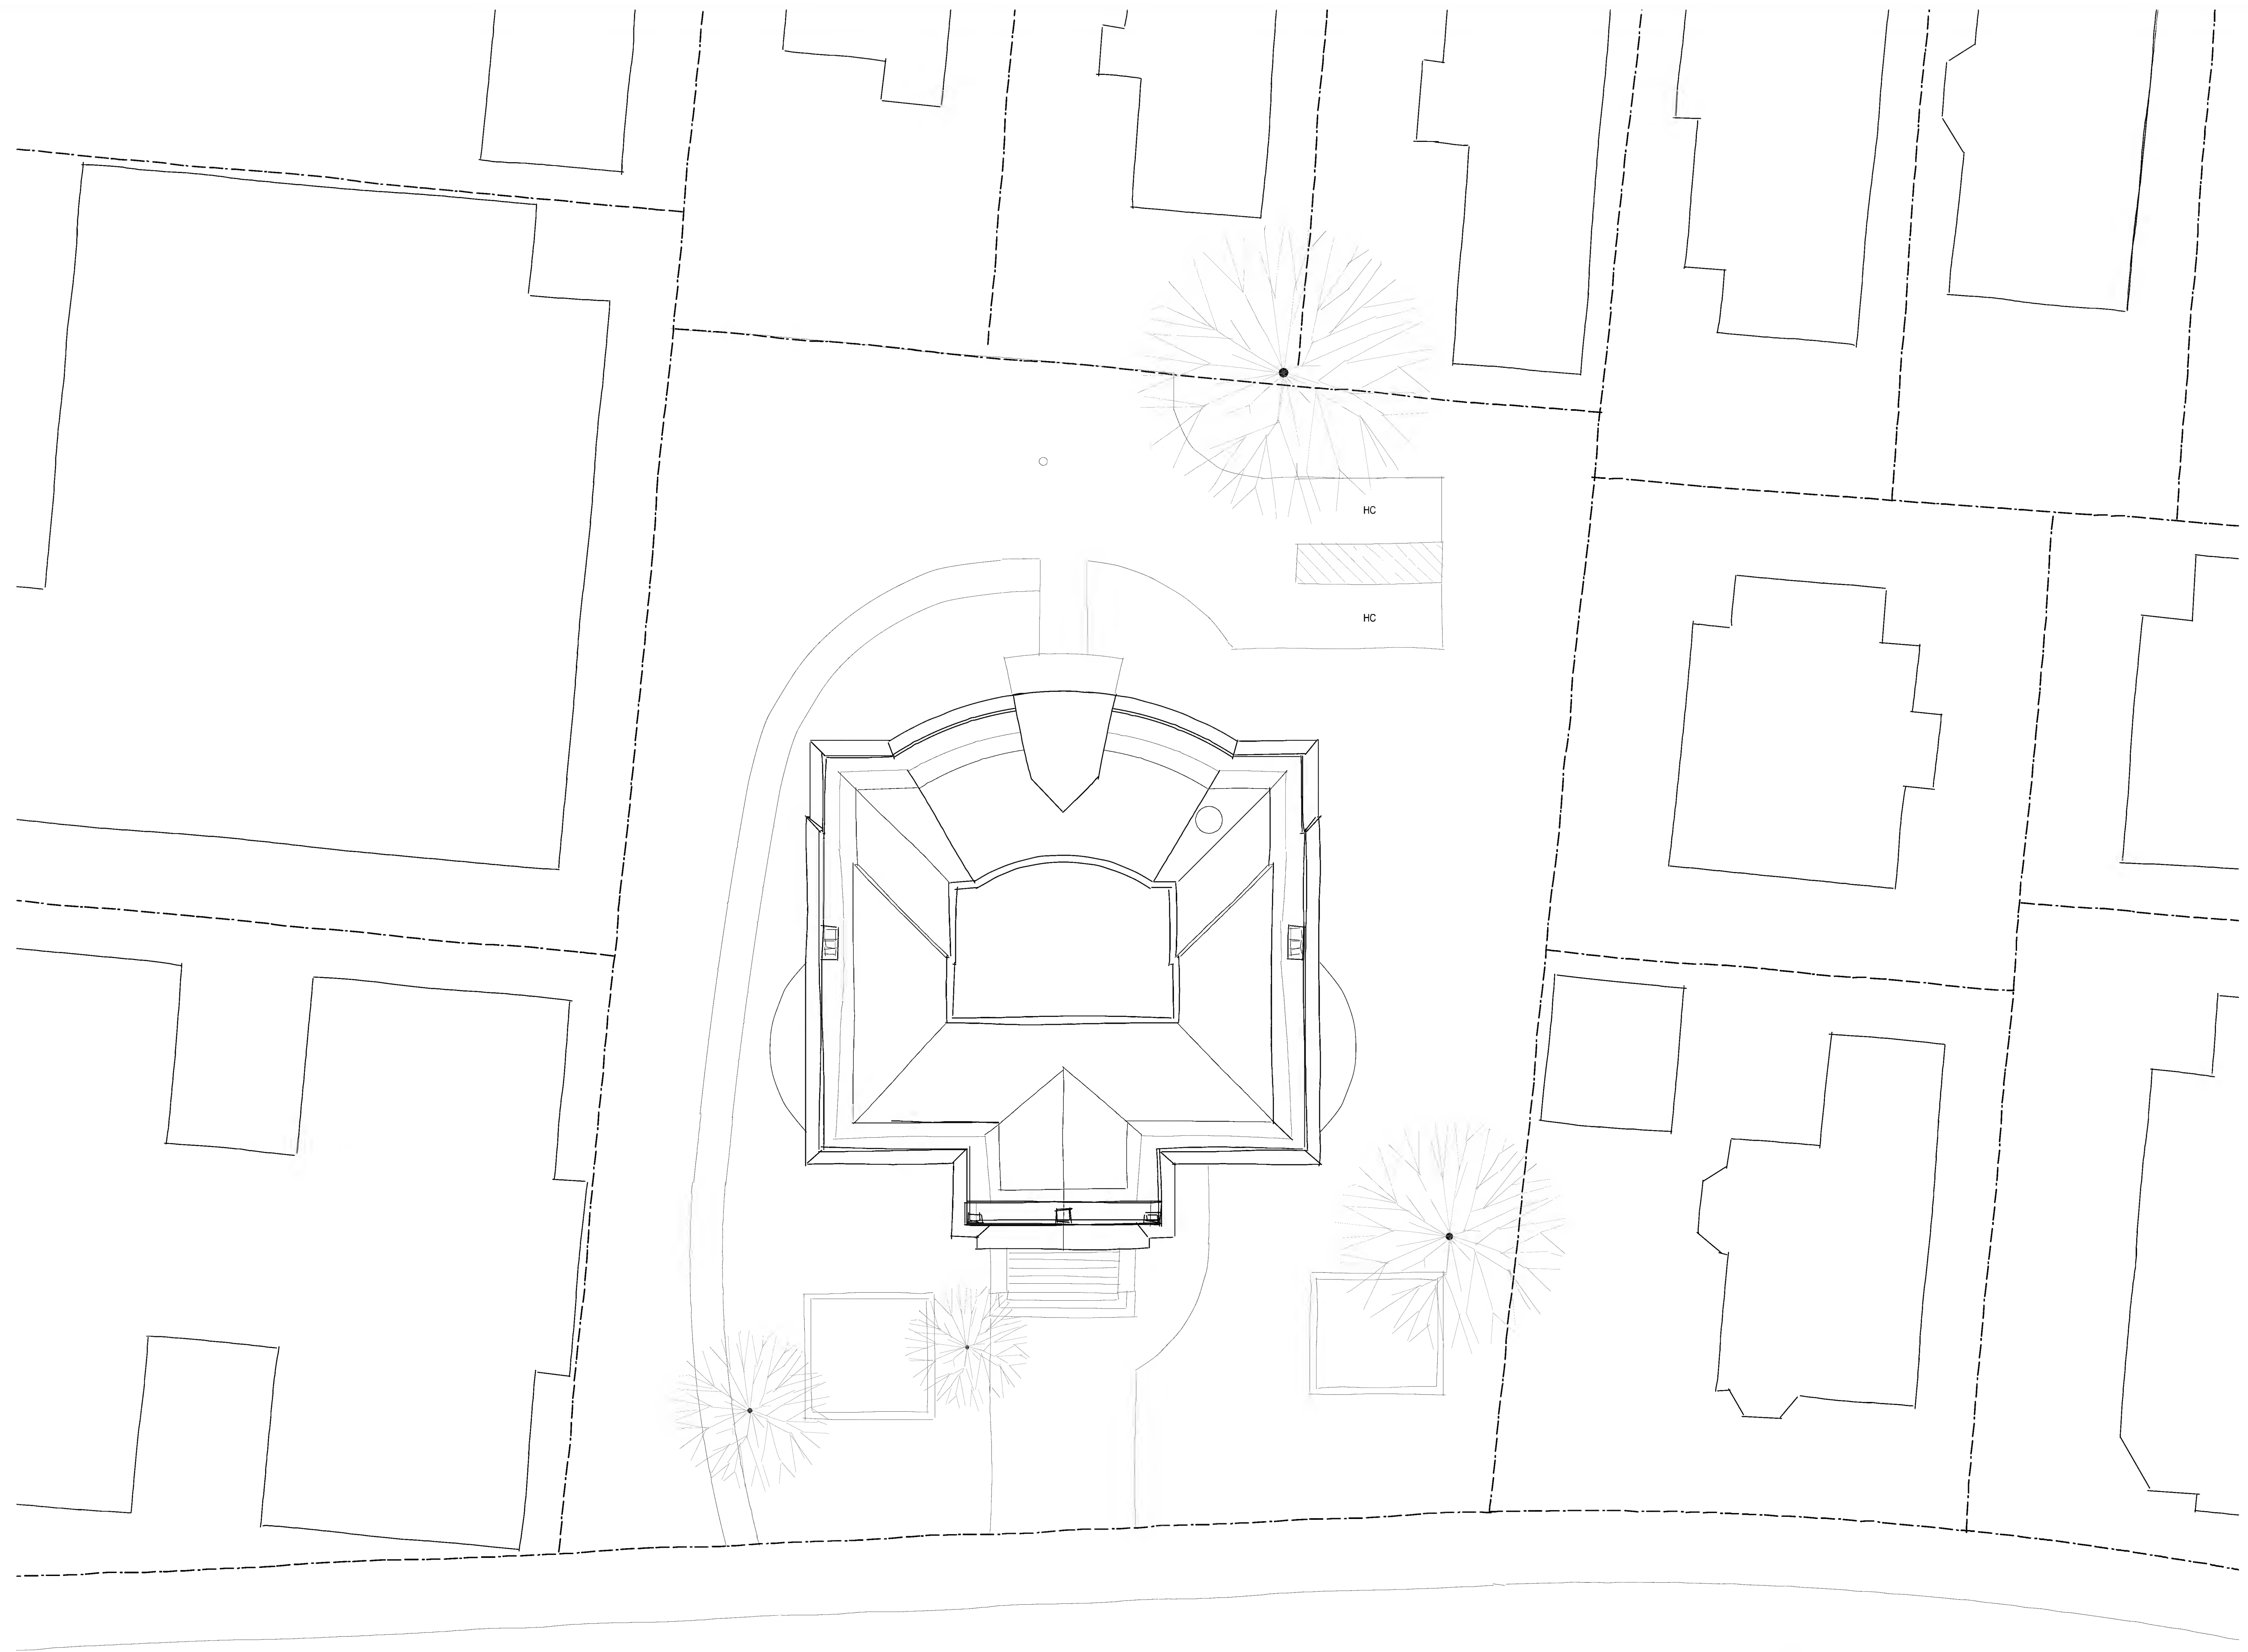

WEST BRANCH LIBRARY
CONCEPTUAL LAYOUTS

1" = 10'-0" ON ORIGINAL
0 5 10




**SITE PLAN
OPTION C**



PROGRESS
3 APRIL 2012
NOT FOR CONSTRUCTION
TBA PROJECT # 1177

TBA ARCHITECTS, INC.
ARCHITECTURE
PLANNING
INTERIOR DESIGN
43 BRADFORD STREET, CONCORD MA, 01742
TEL (781) 893-5828 FAX (781) 893-5834
www.tbaarchitects.com



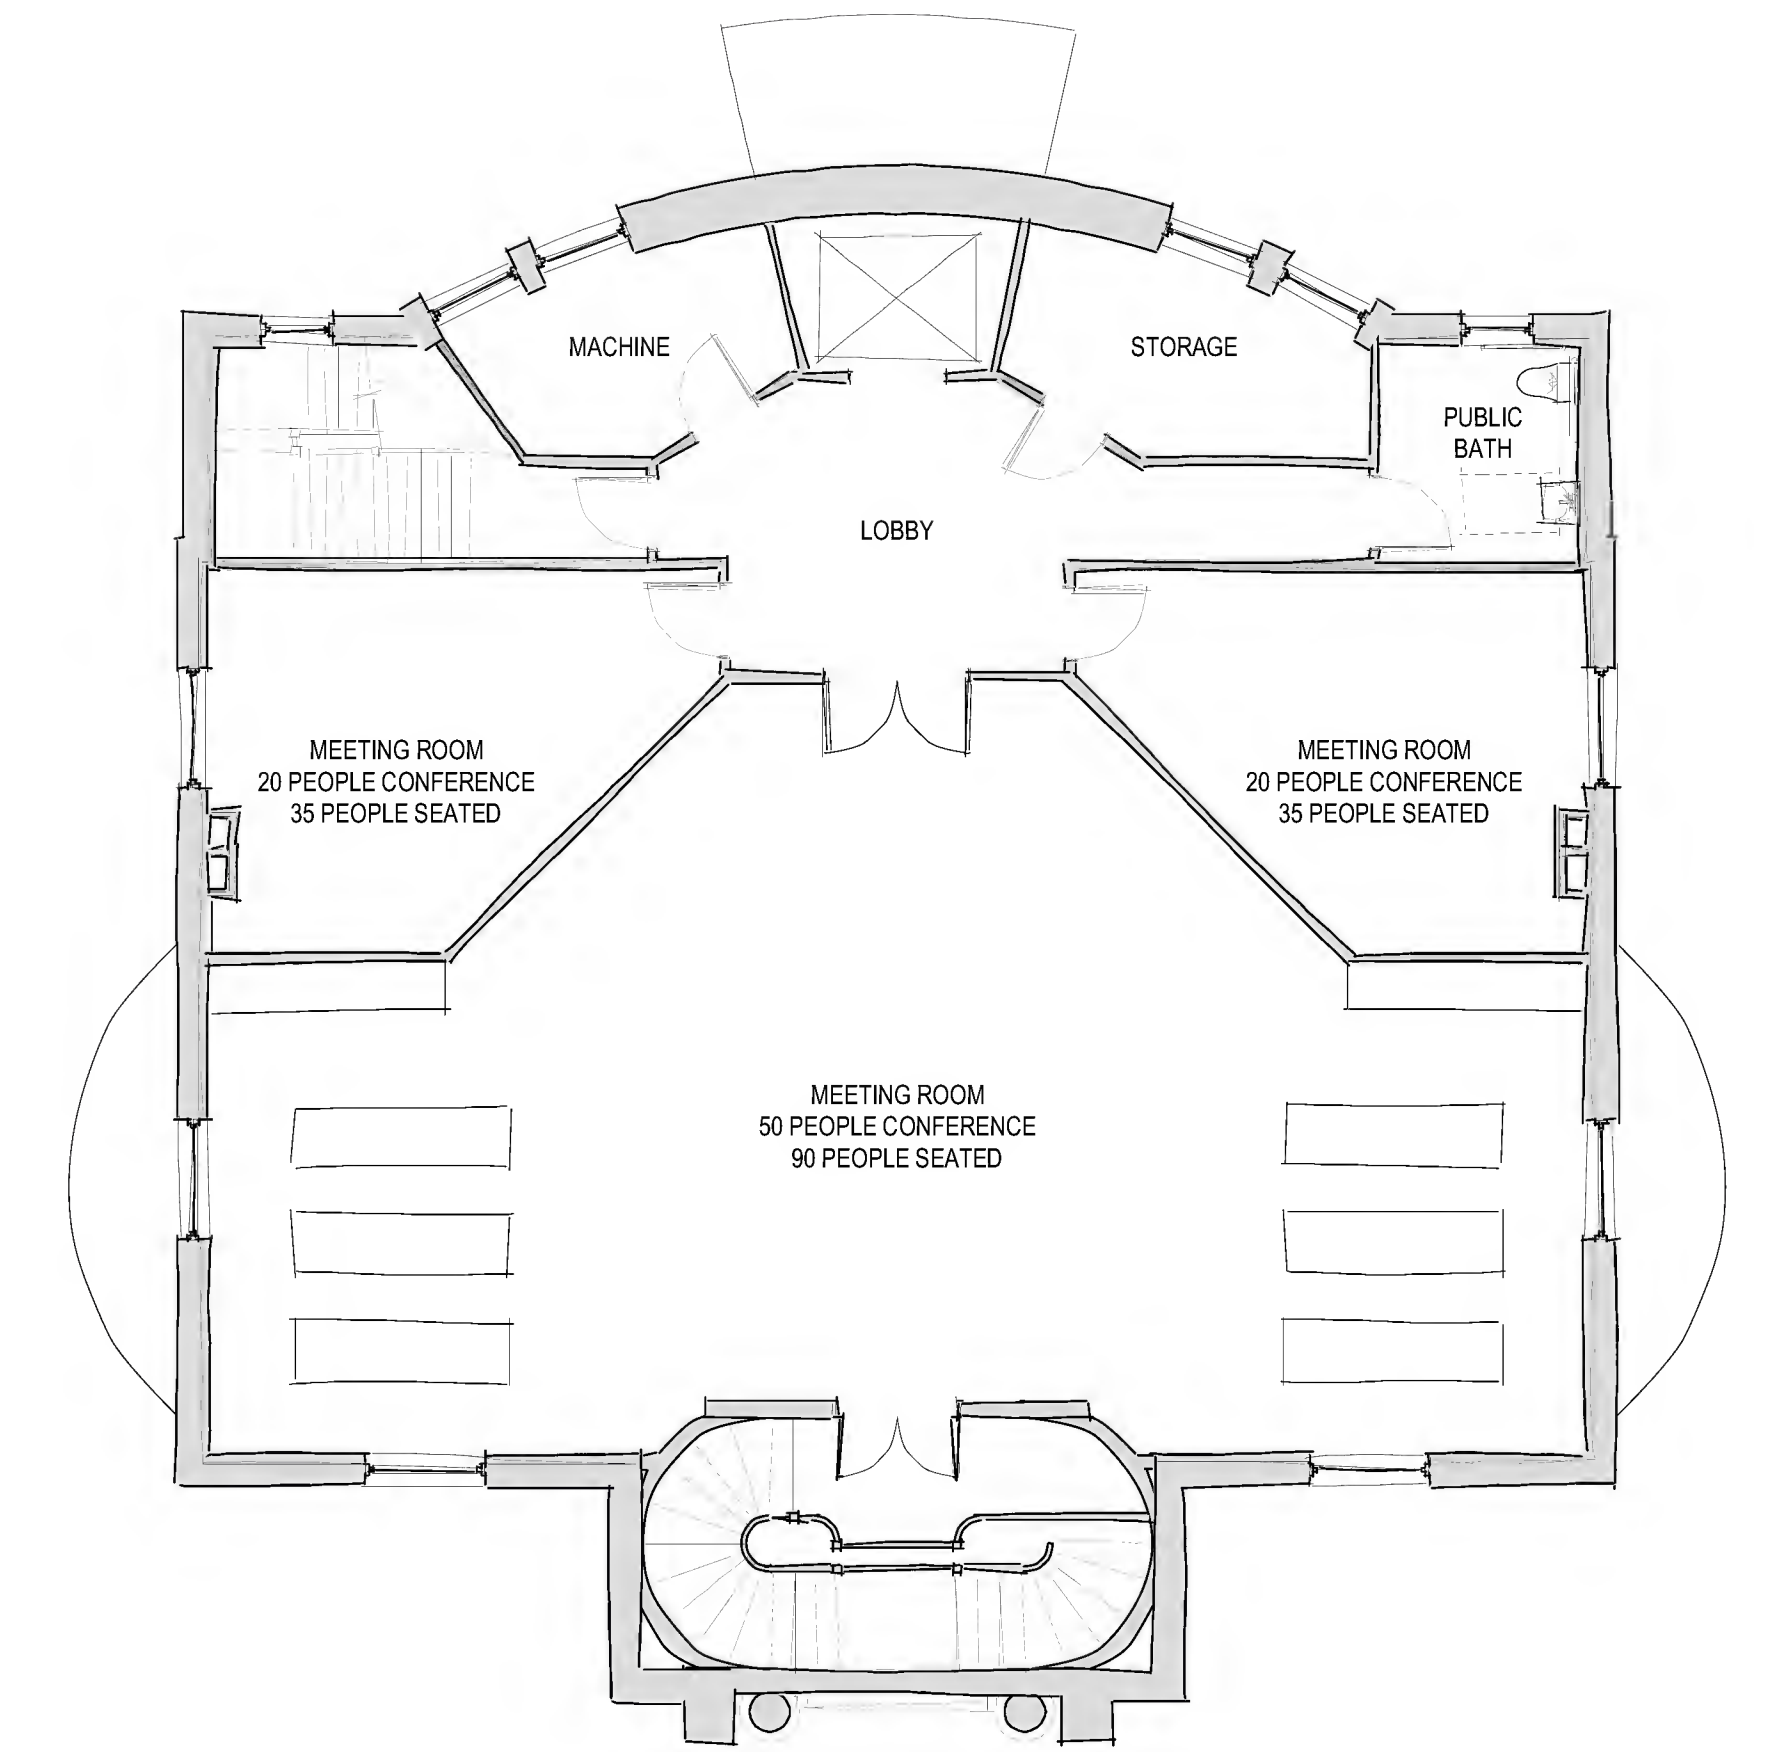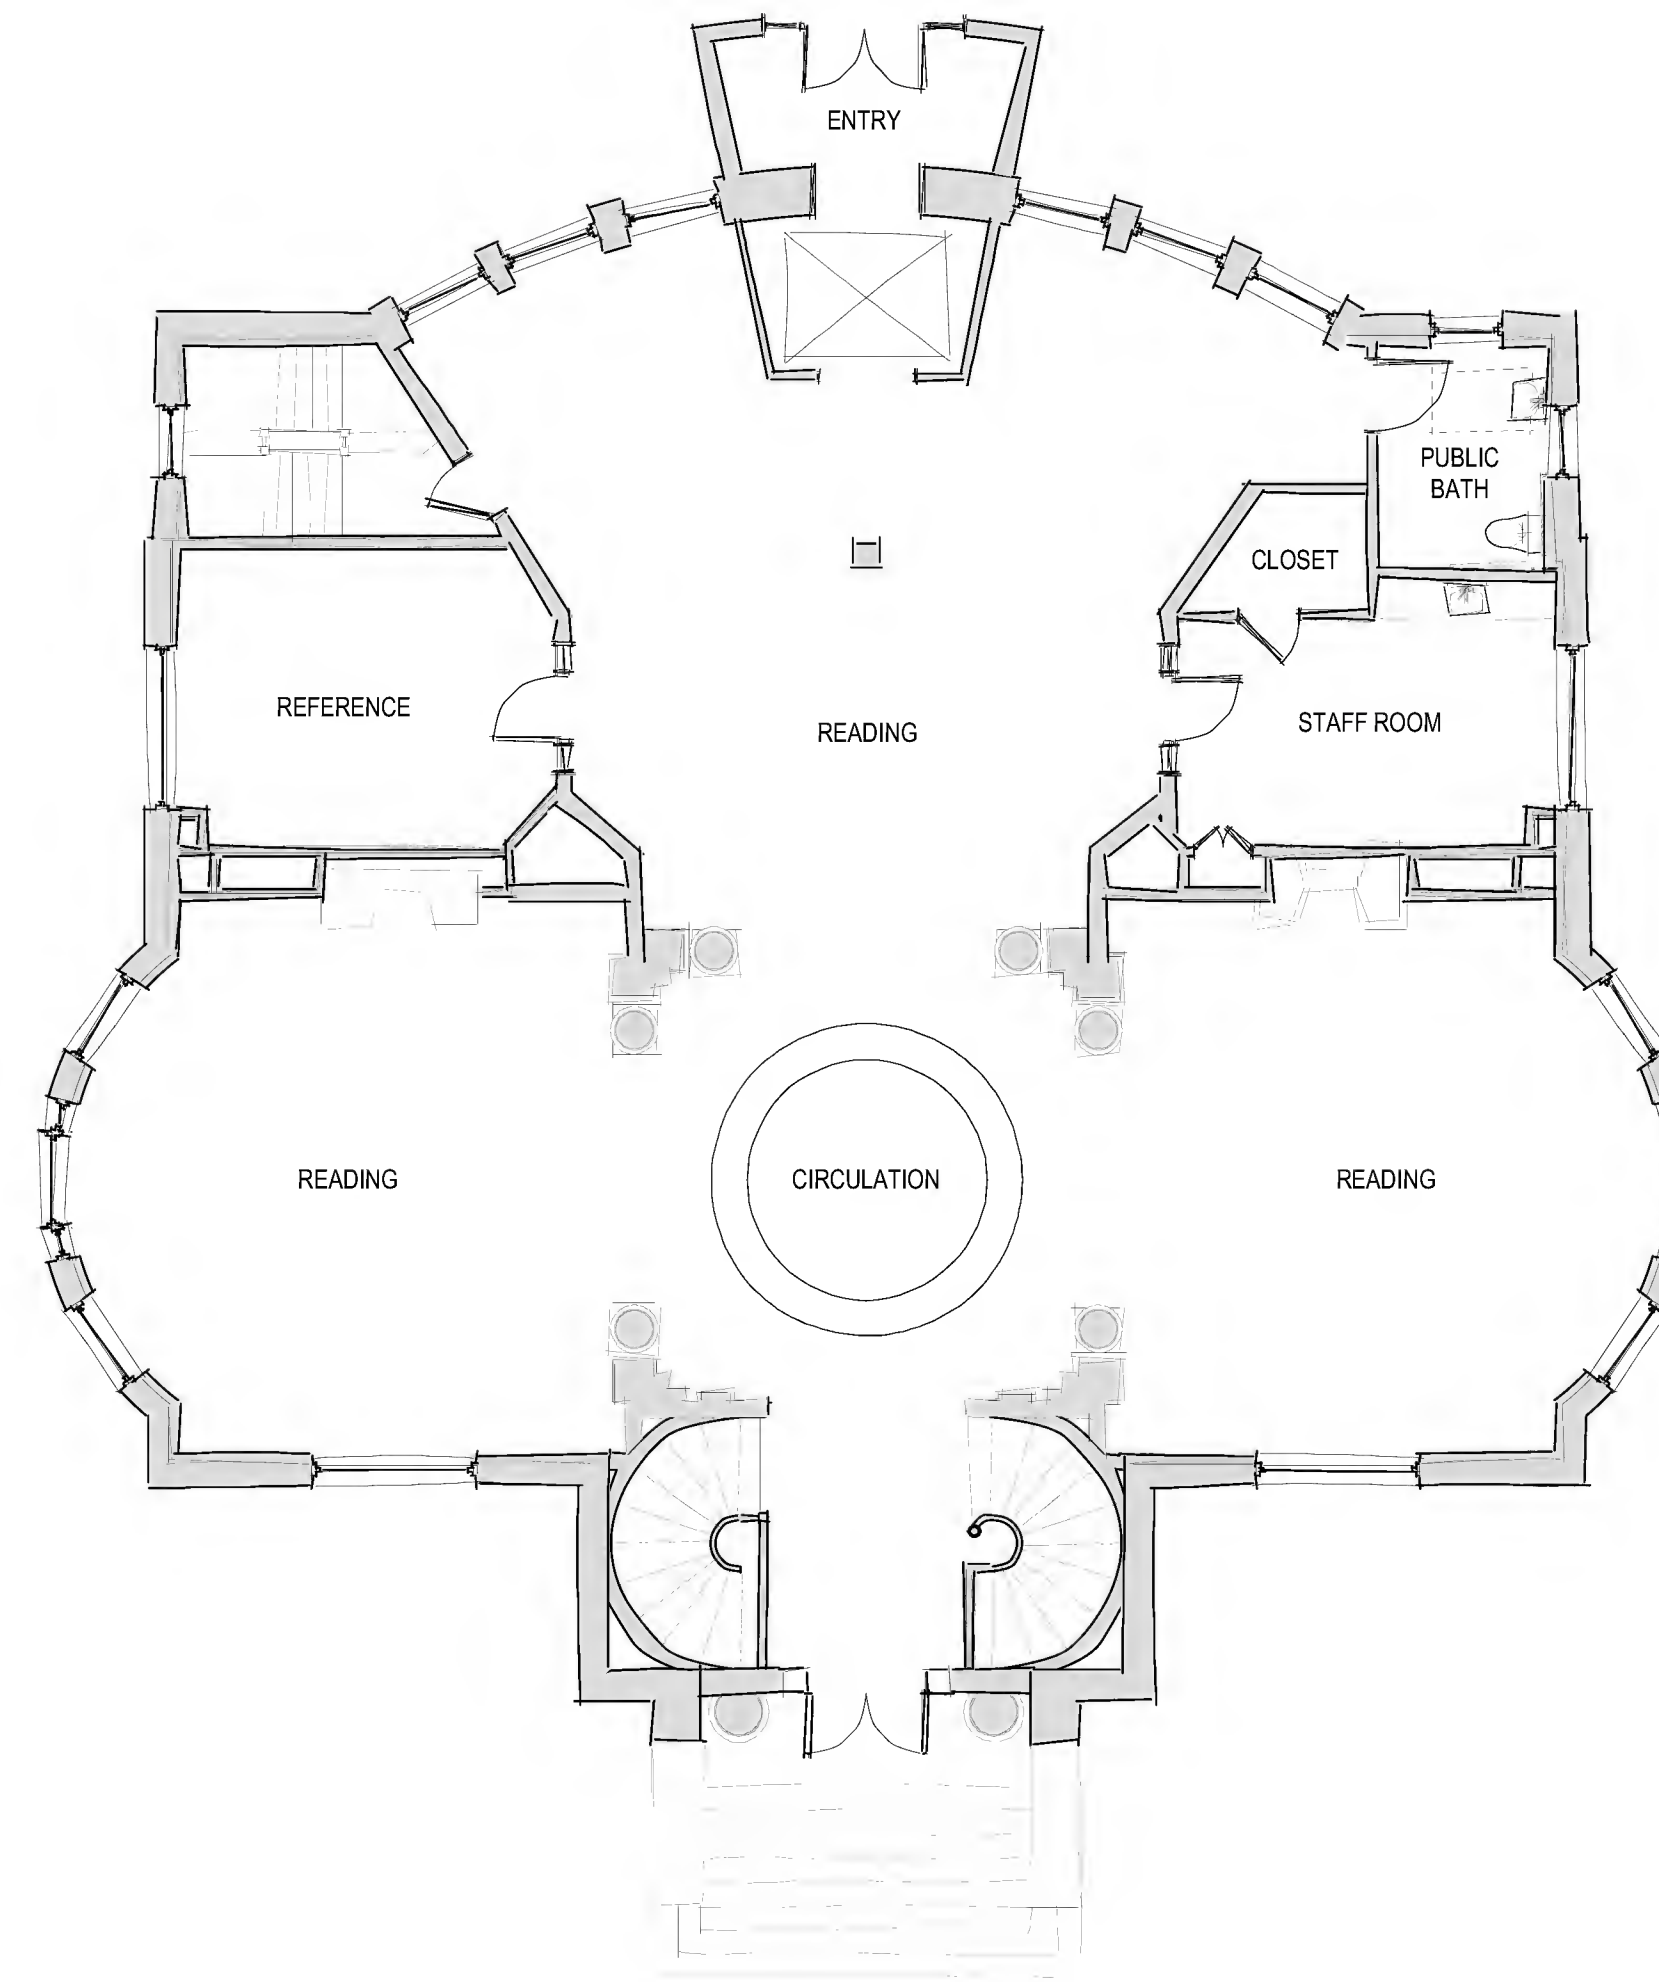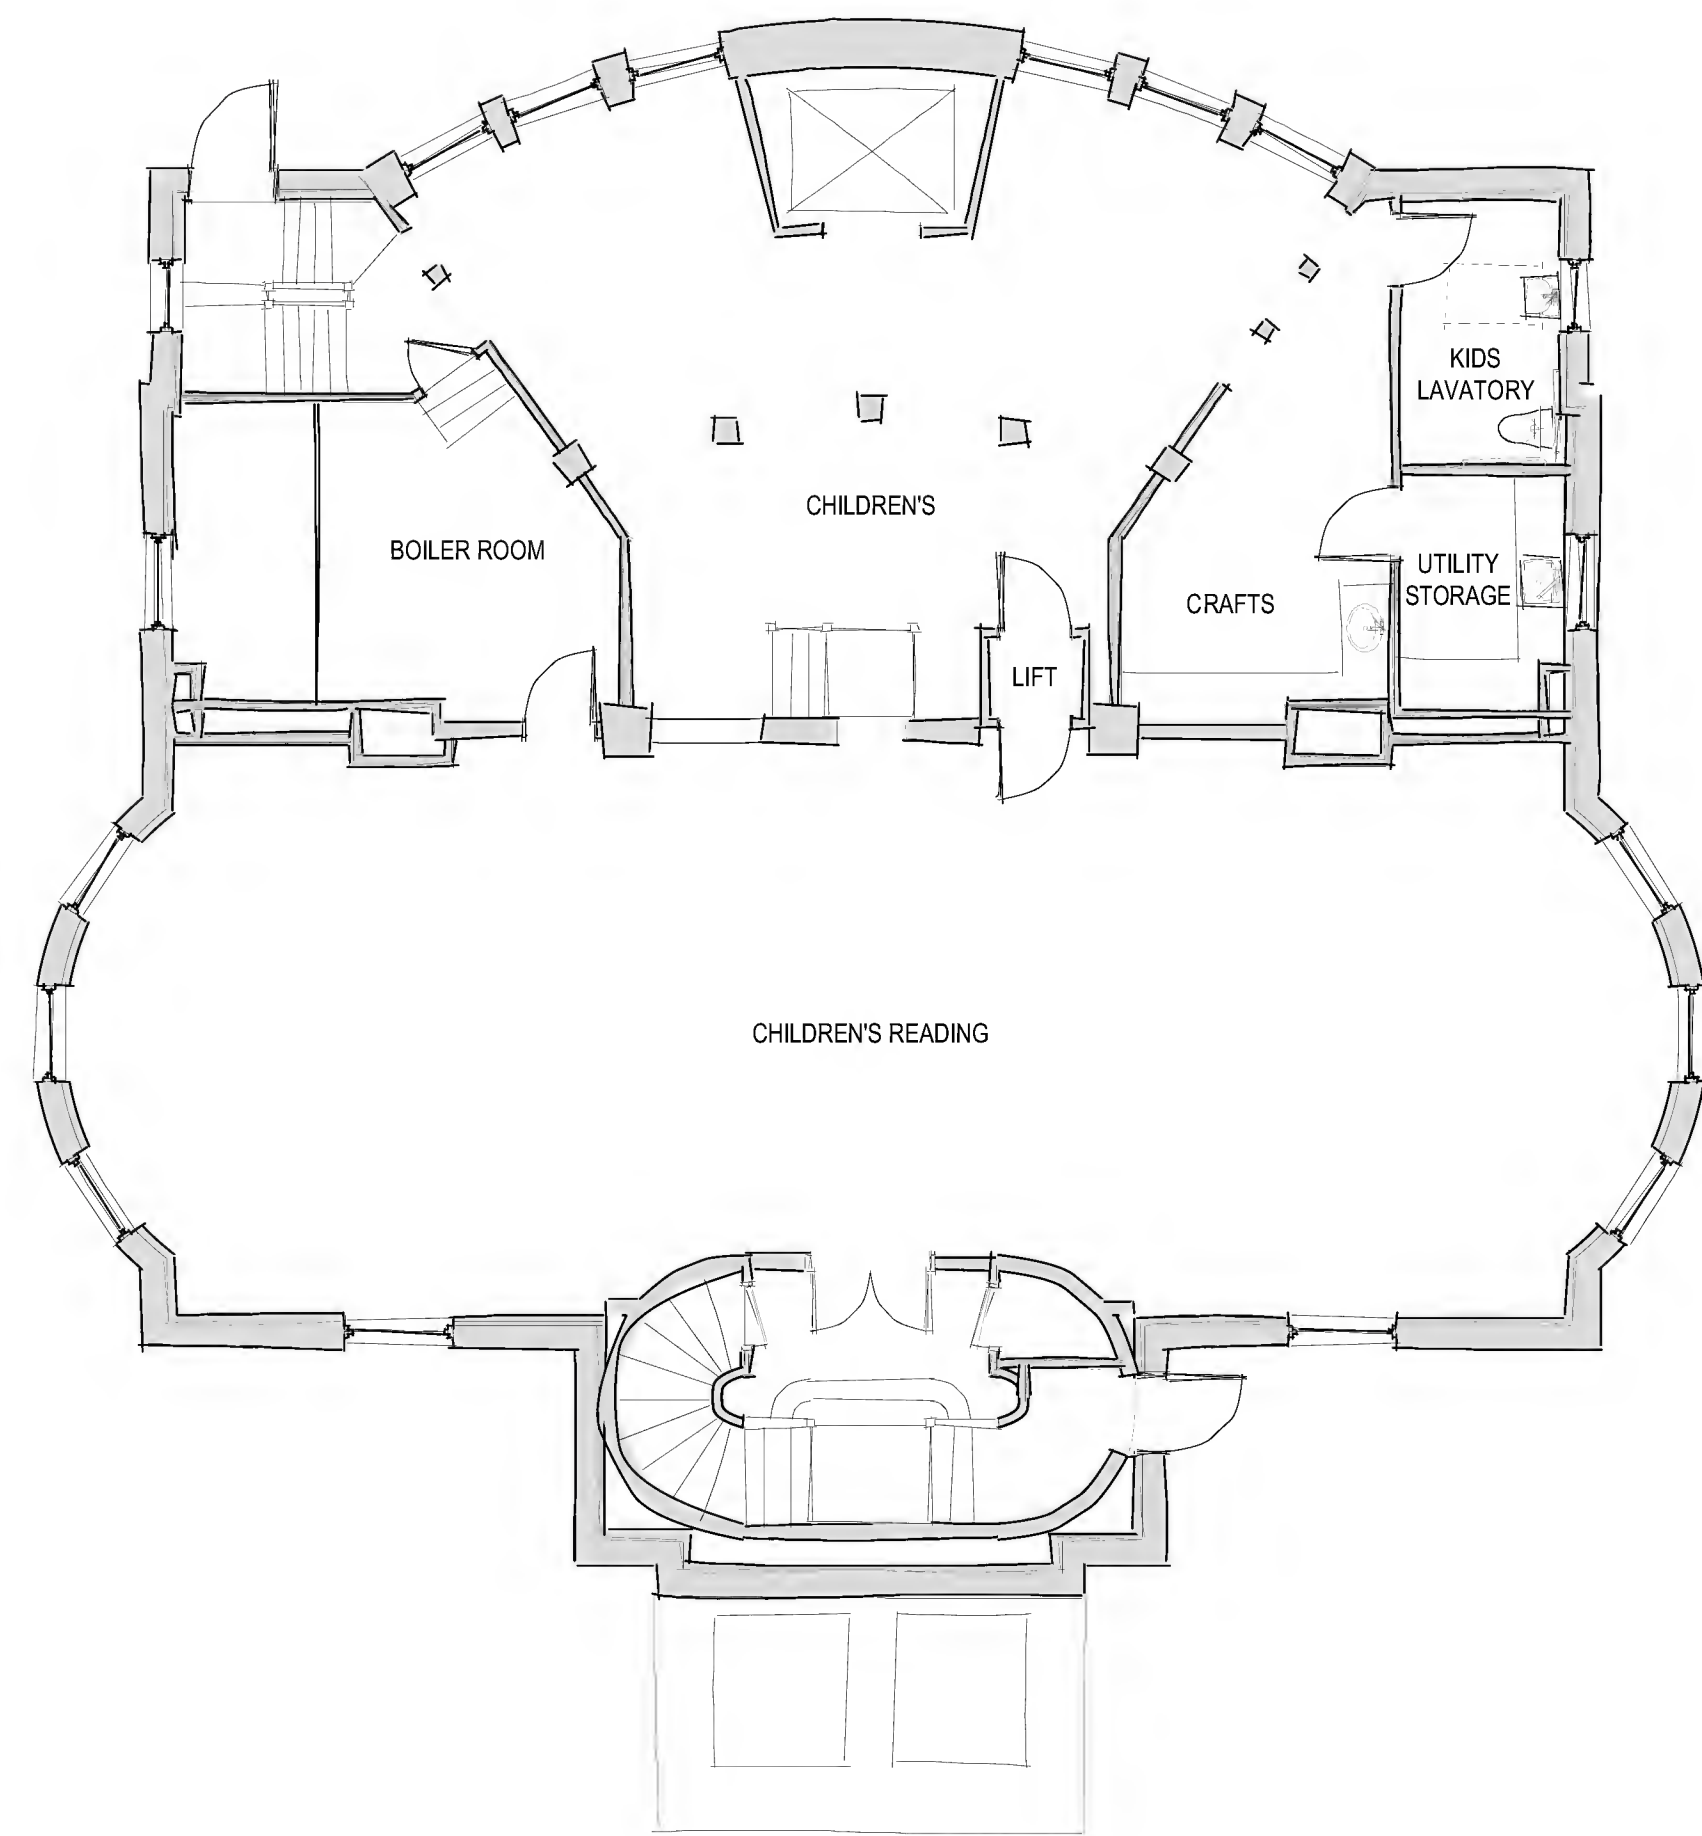

BASEMENT FLOOR PLAN

FIRST FLOOR PLAN

SECOND FLOOR PLAN

WEST BRANCH LIBRARY CONCEPTUAL LAYOUTS

1/8" = 1'-0" ON ORIGINAL
0 2 4 8


FLOOR PLANS OPTION C



PROGRESS
3 APRIL 2012
NOT FOR CONSTRUCTION
TBA PROJECT # 1177

TBA ARCHITECTS, INC.
ARCHITECTURE
PLANNING
INTERIOR DESIGN
43 BRADFORD STREET, CONCORD MA, 01742
TEL (781) 893-5828 FAX (781) 893-5834
www.tbaarchitects.com



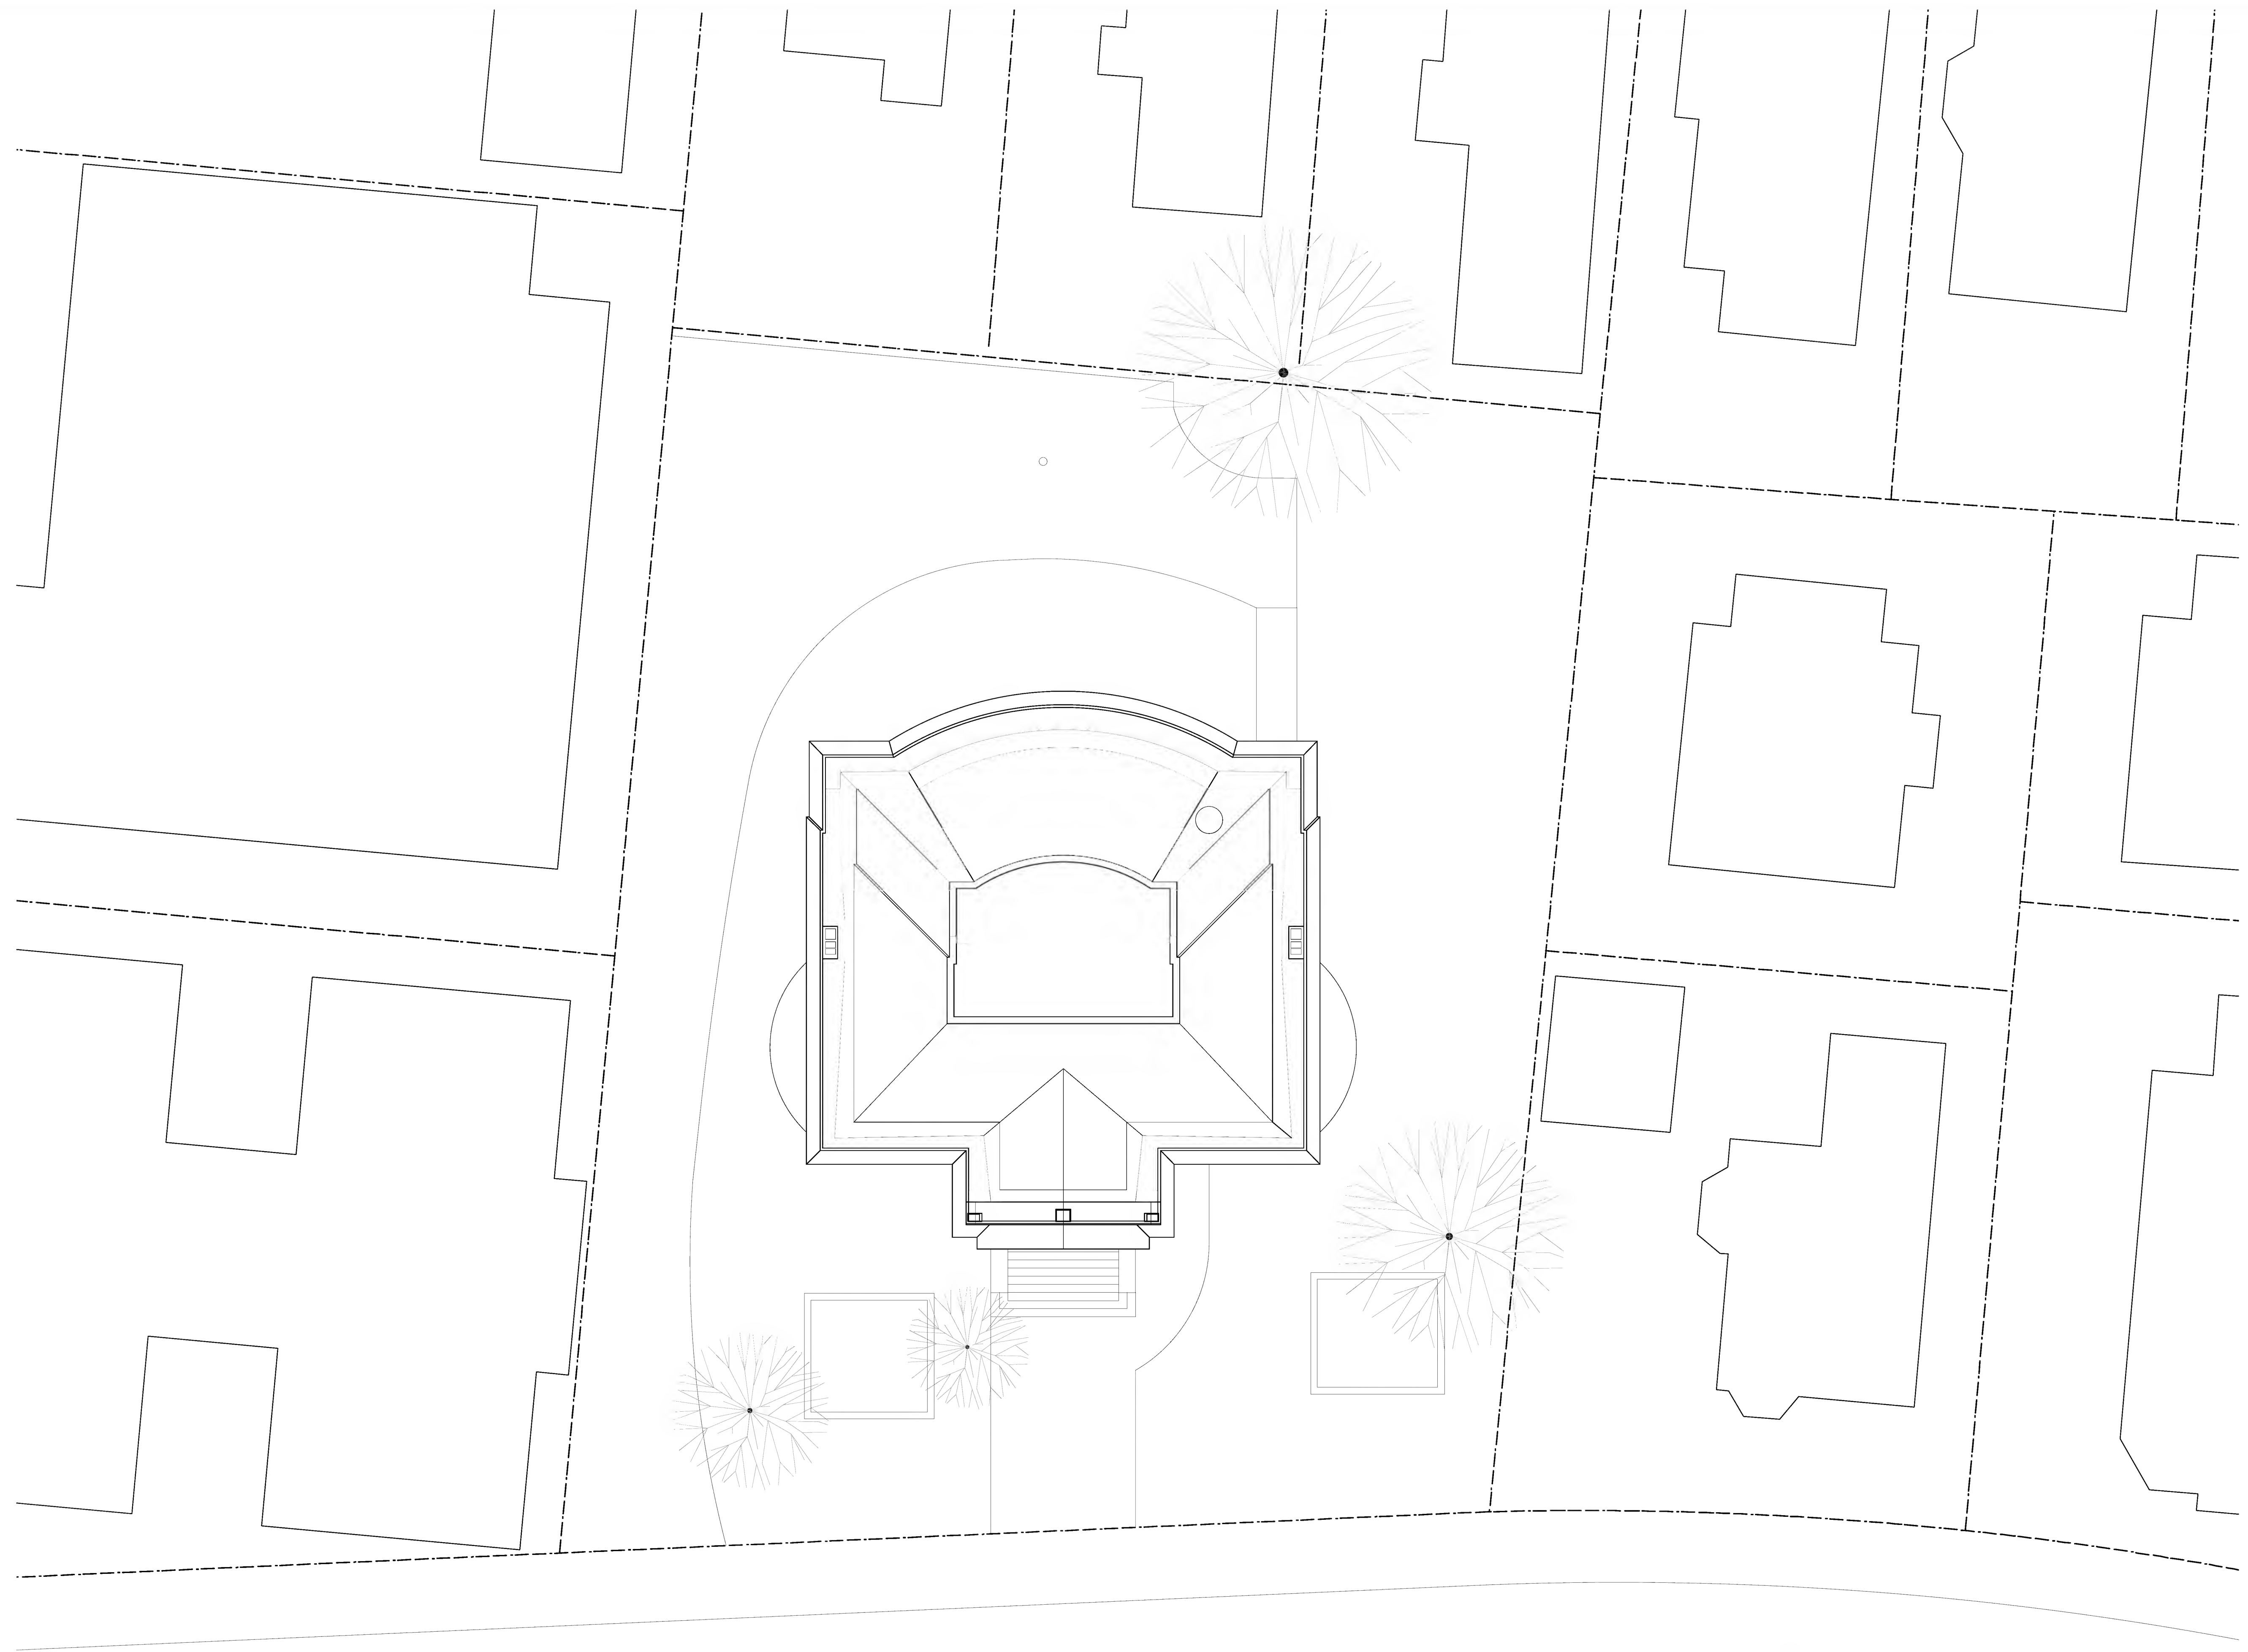

WEST BRANCH LIBRARY
CONCEPTUAL LAYOUTS

1" = 10'-0" ON ORIGINAL
0 5 10




EXISTING SITE PLAN



PROGRESS
3 APRIL 2012
NOT FOR CONSTRUCTION
TBA PROJECT # 1177

TBA ARCHITECTS, INC.
ARCHITECTURE
PLANNING
INTERIOR DESIGN
43 BRADFORD STREET, CONCORD MA, 01742
TEL (781) 893-5828 FAX (781) 893-5834
www.tbaarchitects.com



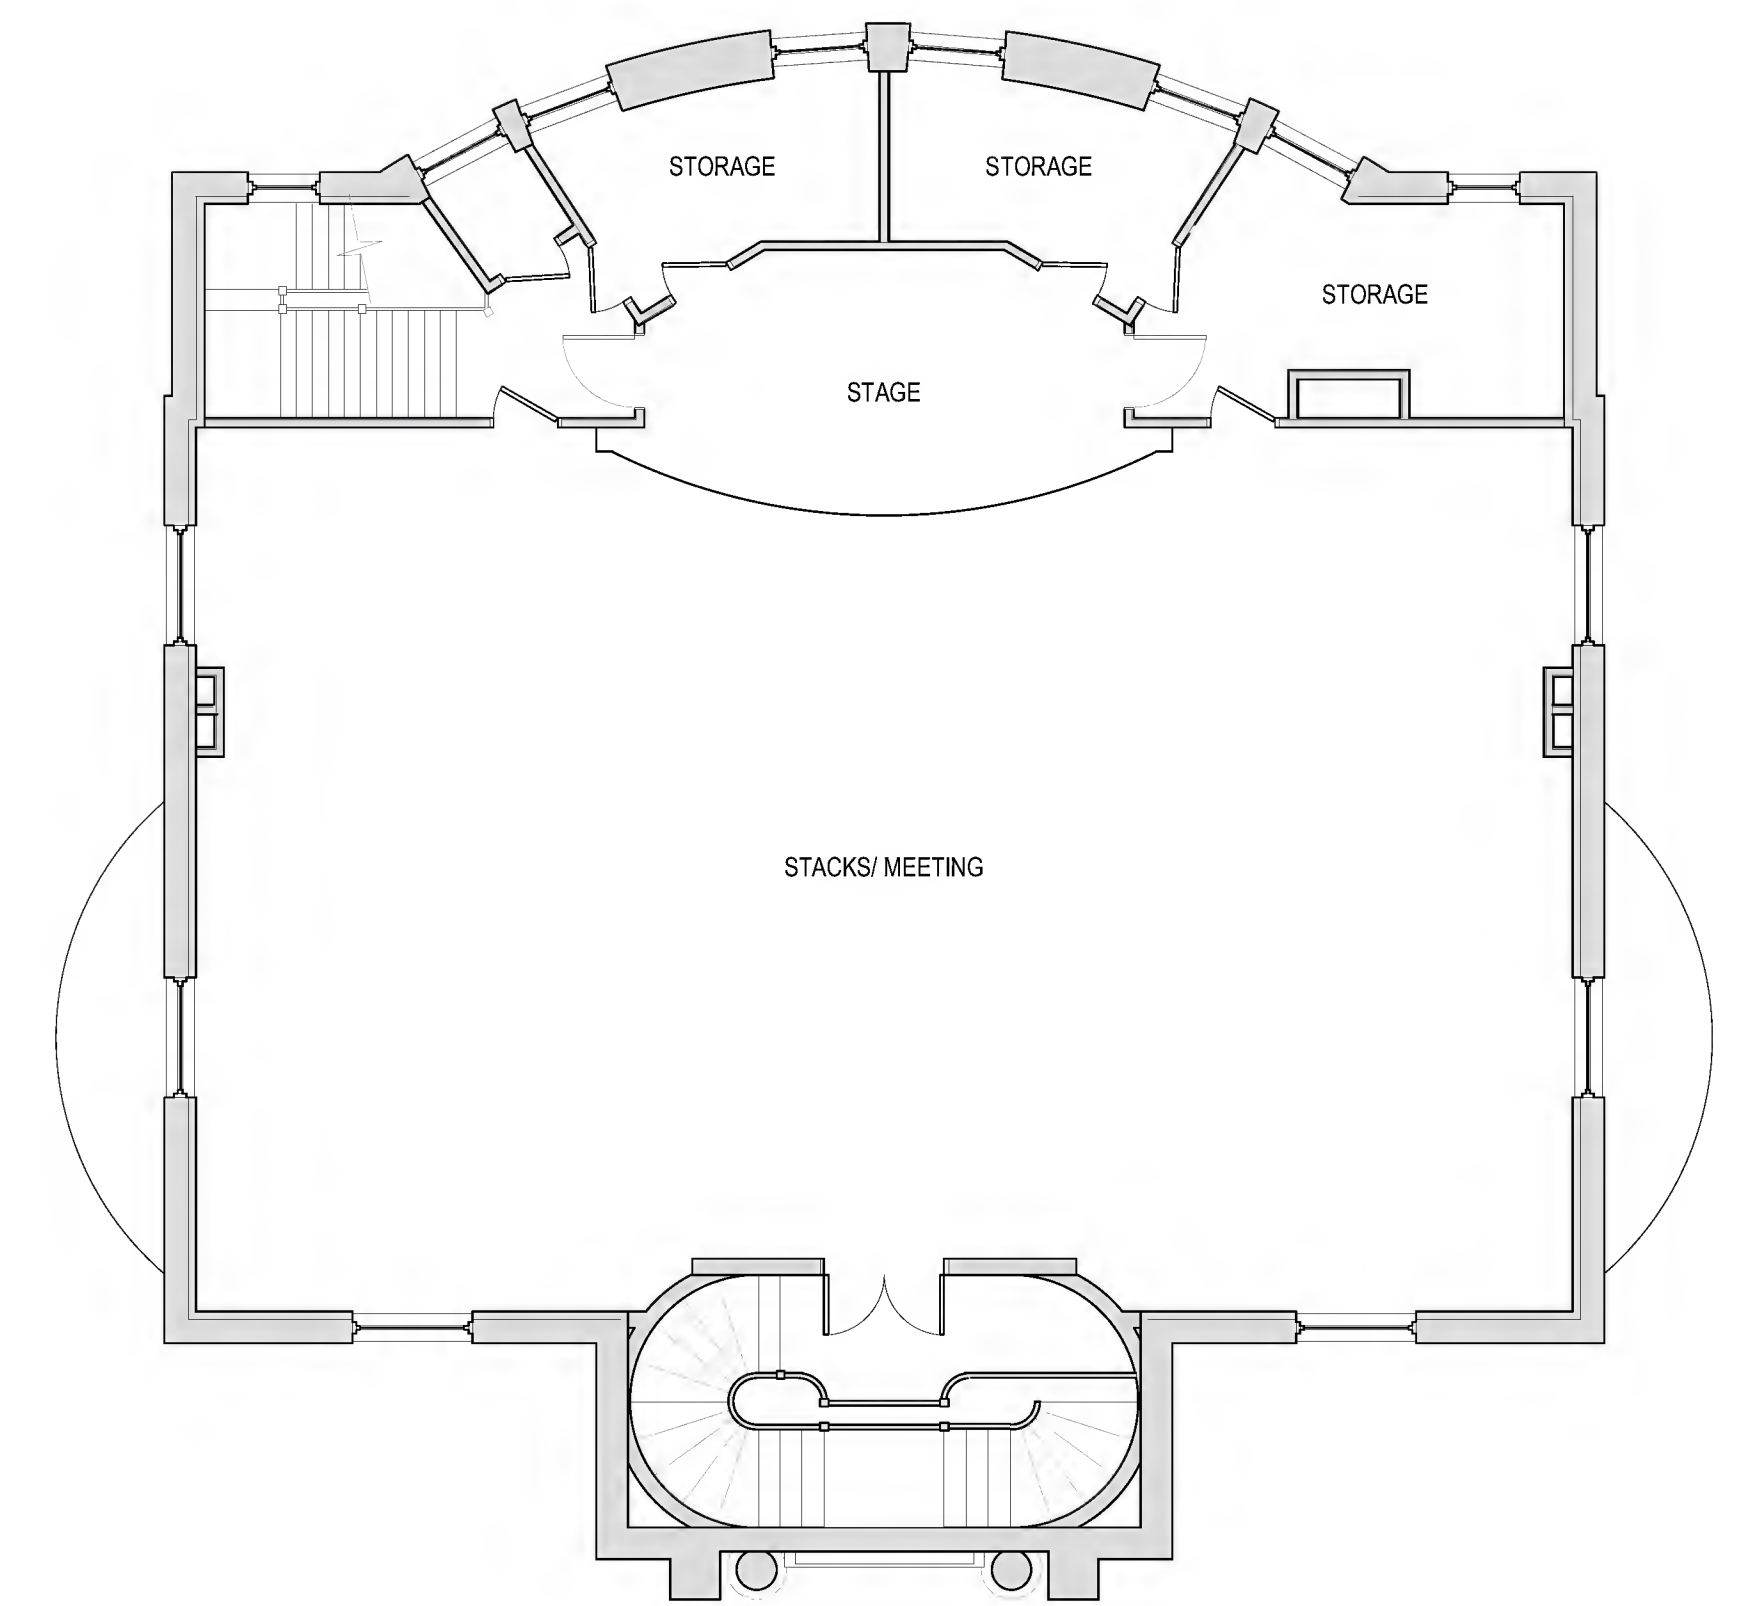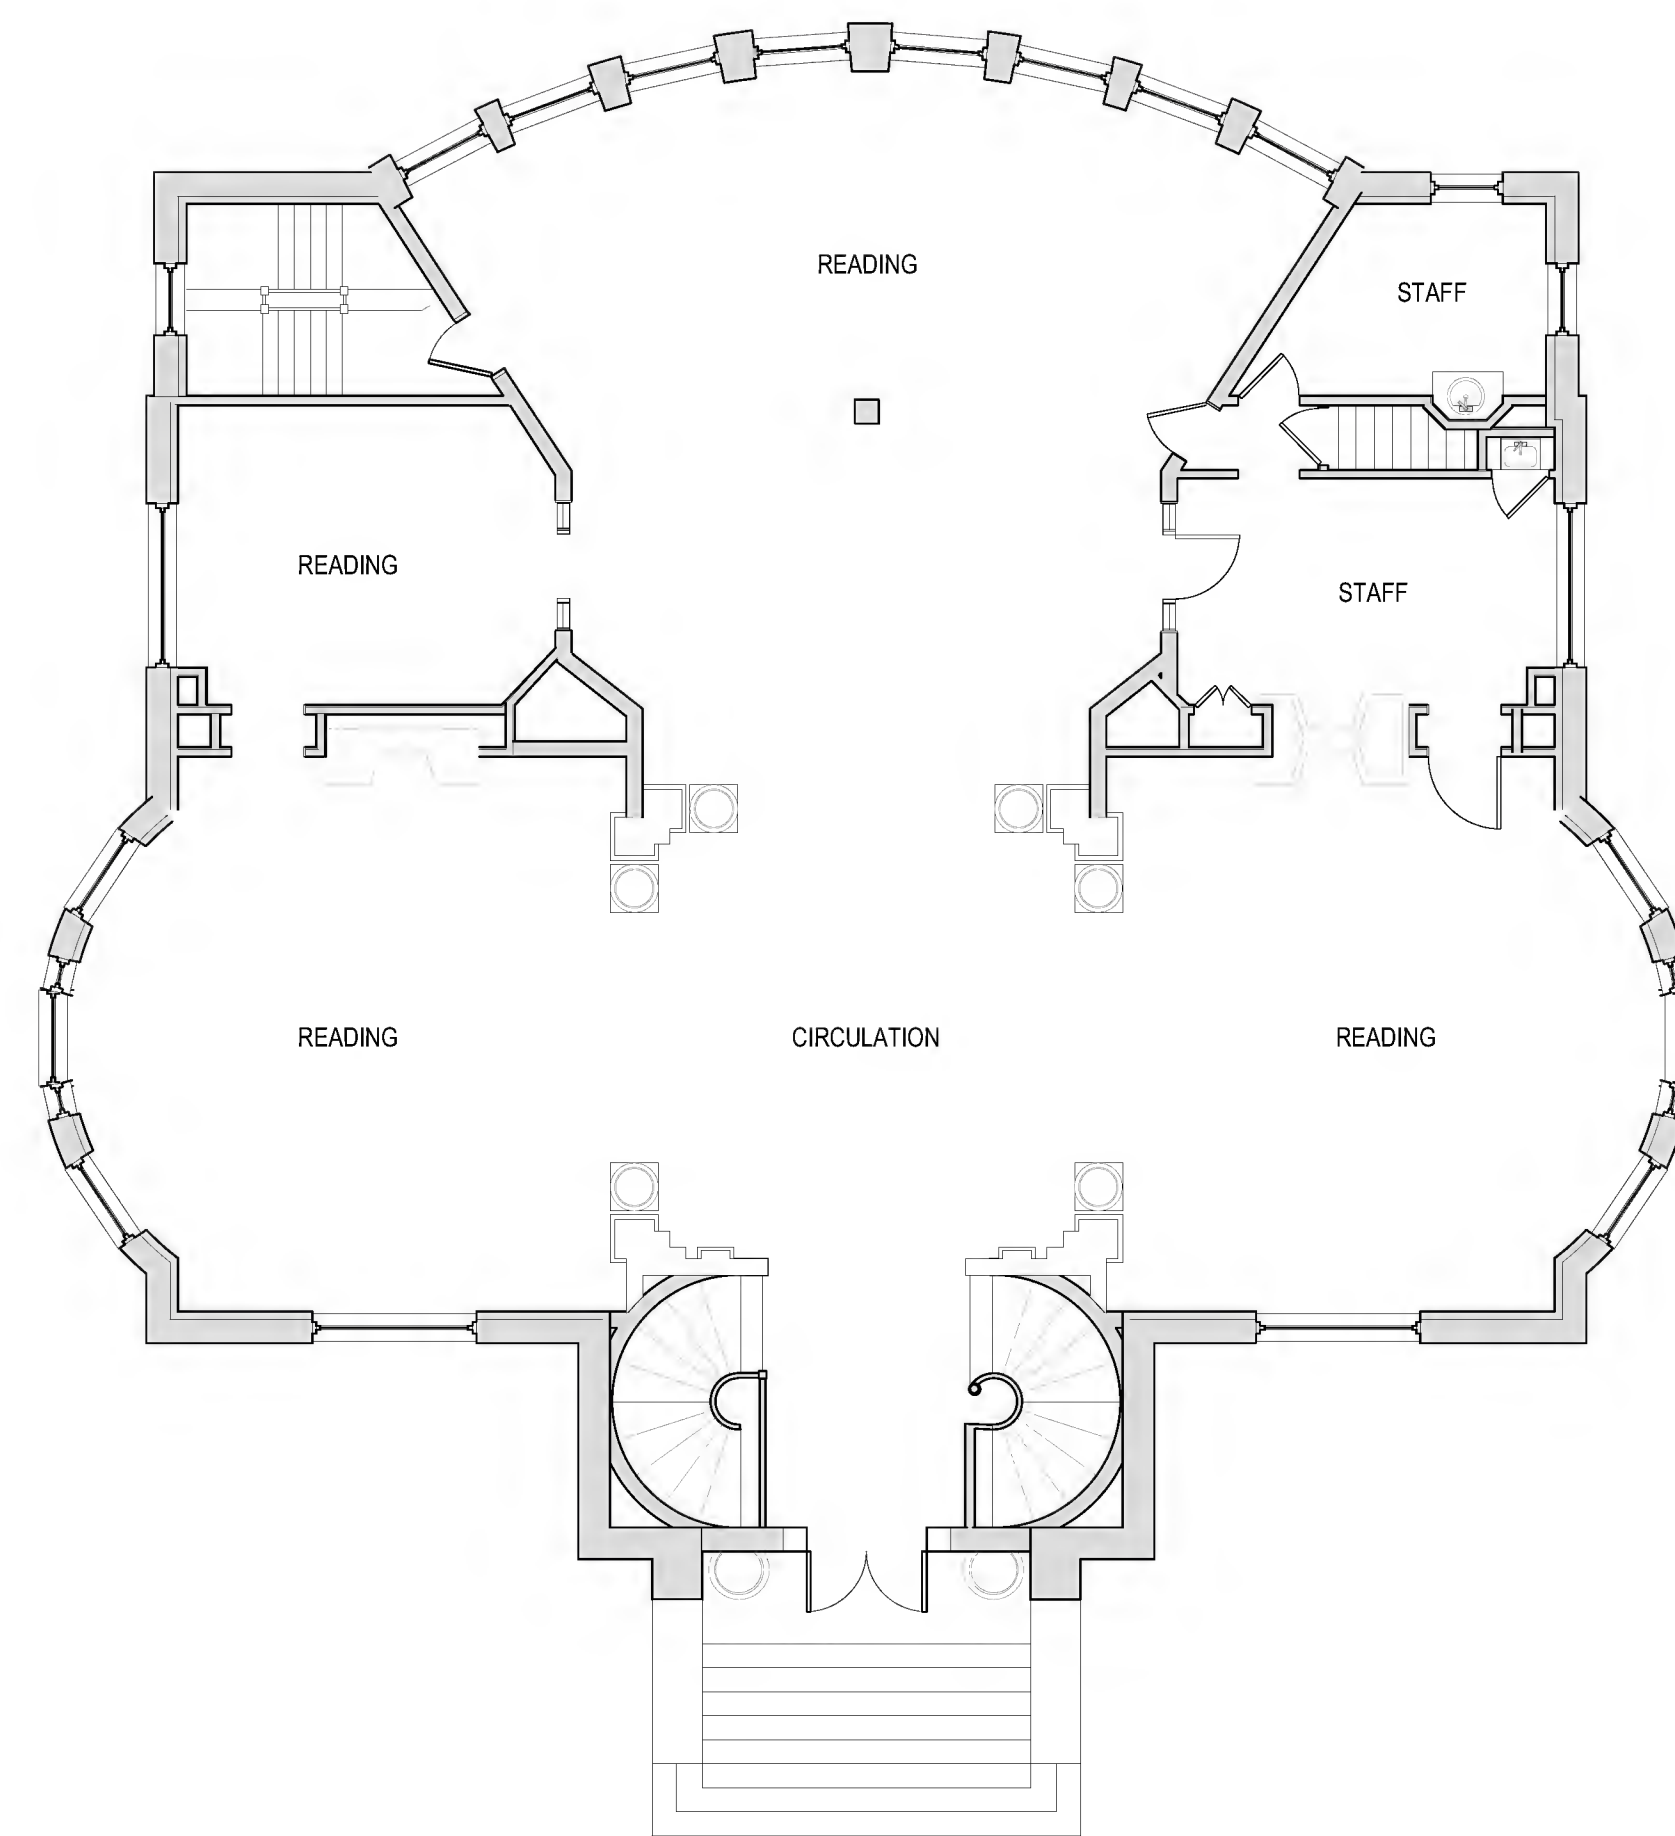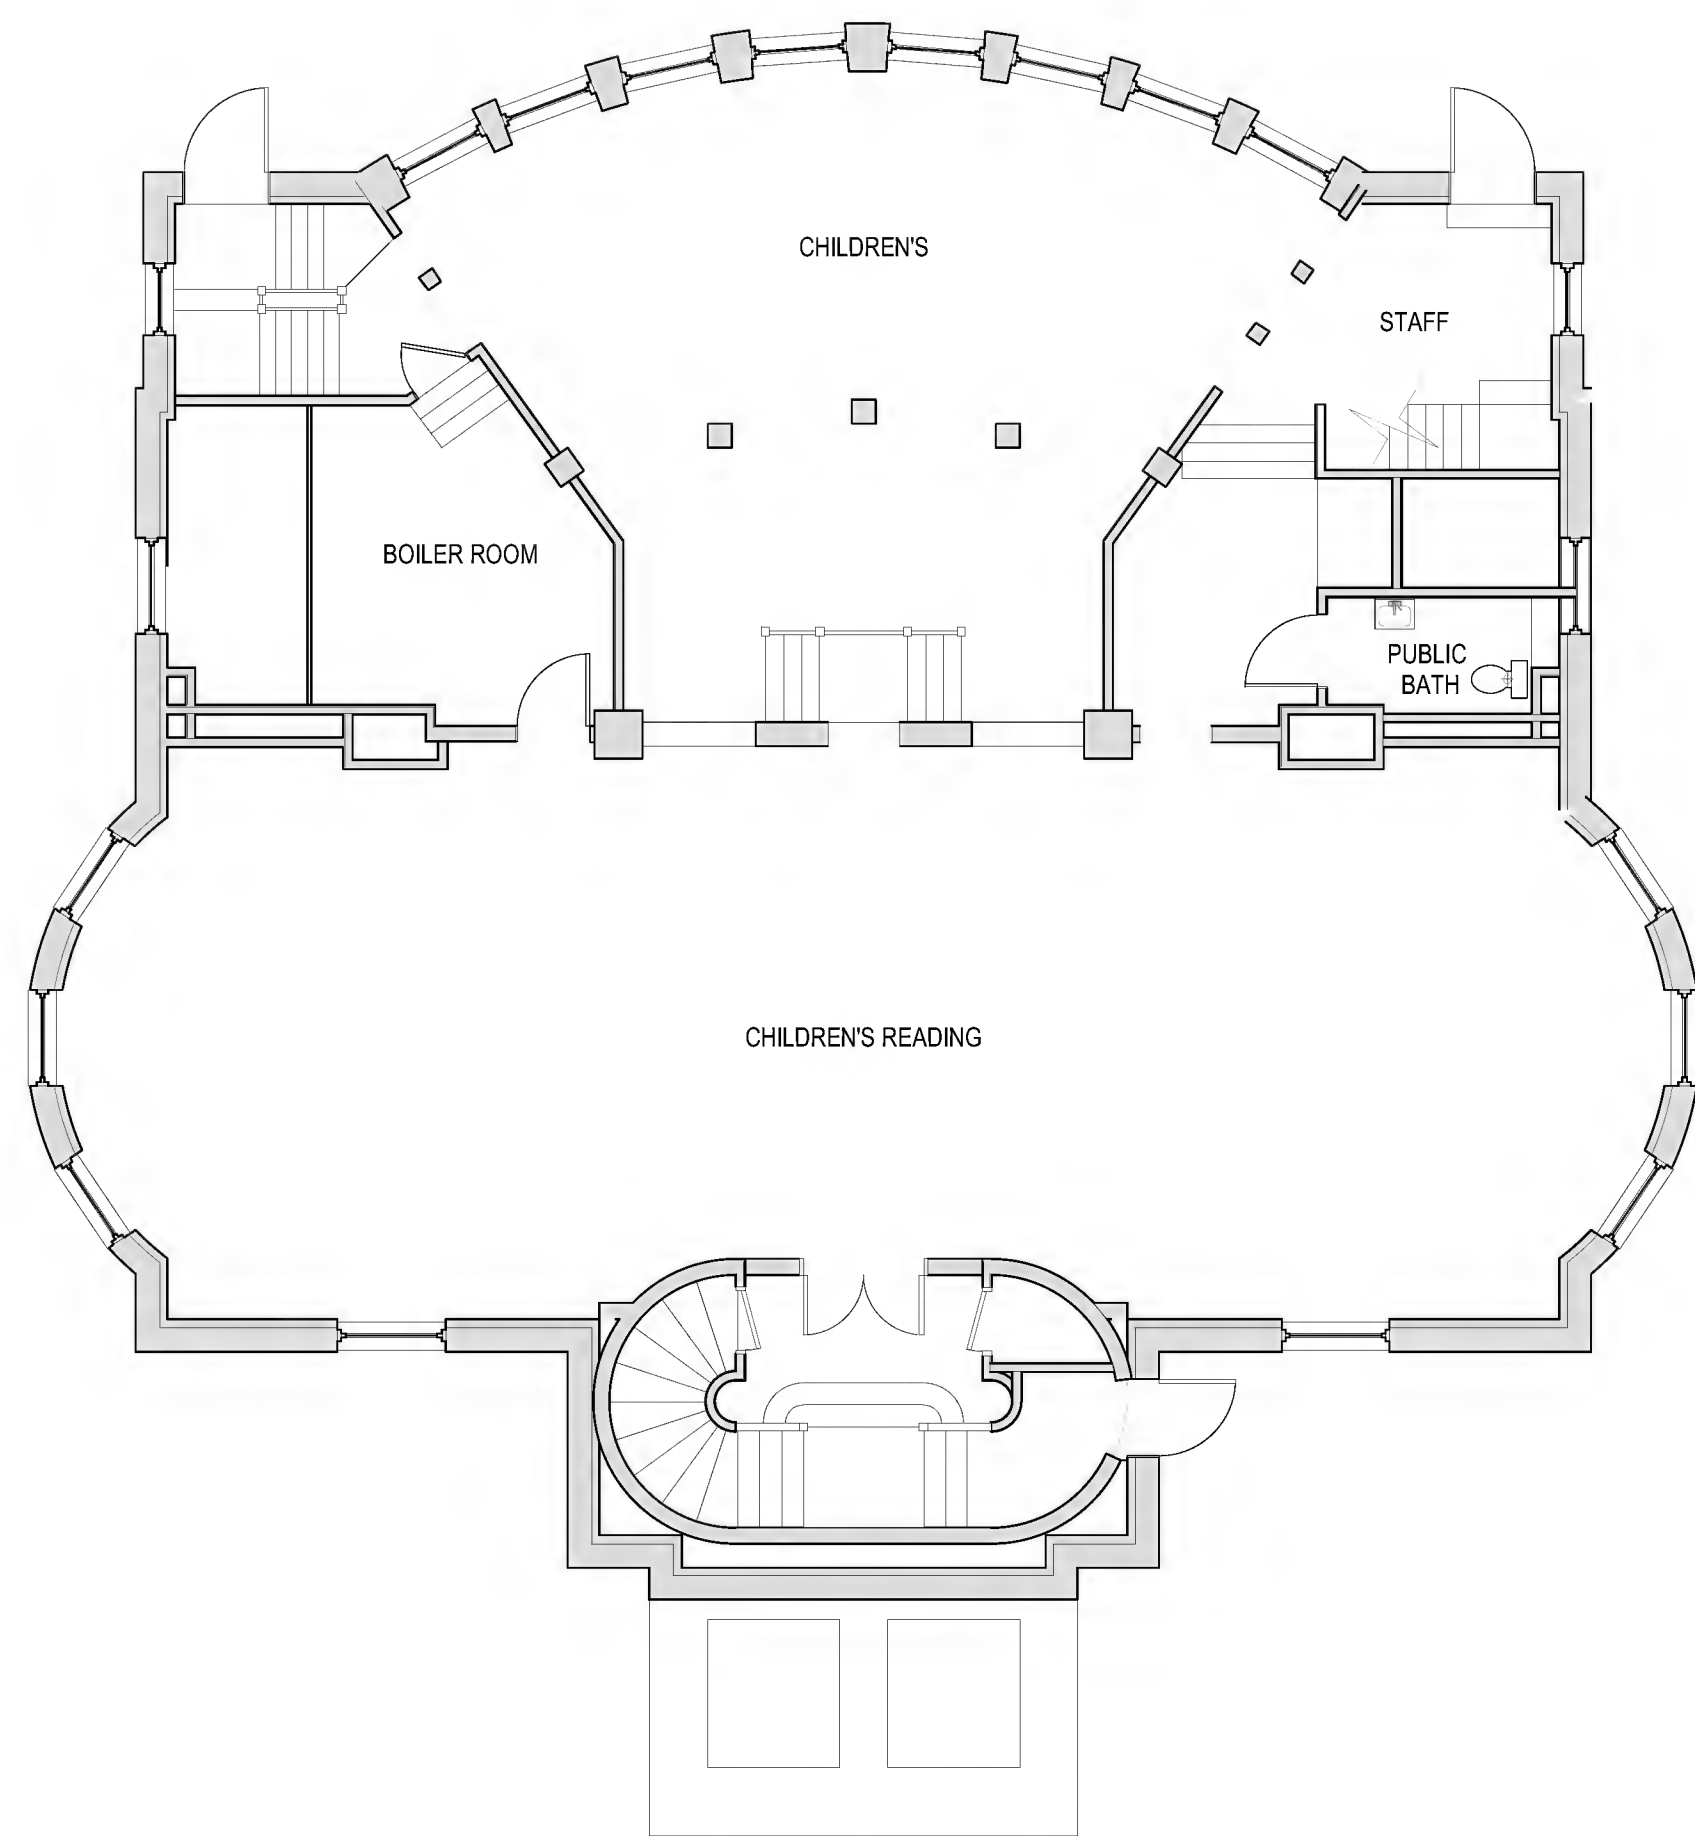

BASEMENT FLOOR PLAN

FIRST FLOOR PLAN

SECOND FLOOR PLAN

WEST BRANCH LIBRARY CONCEPTUAL LAYOUTS

1/8" = 1'-0" ON ORIGINAL
0 2 4 8

EXISTING FLOOR PLANS



PROGRESS
3 APRIL 2012
NOT FOR CONSTRUCTION
TBA PROJECT # 1177

TBA ARCHITECTS, INC.
ARCHITECTURE
PLANNING
INTERIOR DESIGN
43 BRADFORD STREET, CONCORD MA, 01742
TEL (781) 893-5828 FAX (781) 893-5834
www.tbaarchitects.com

